



LyonsPlain  
Architecture and Design

55 Post Road West  
Westport, Connecticut 06880

203 557 9200  
www.lyonsplain.com

This drawing and the related specifications are instruments of service and shall remain the property of LyonsPlain Architecture, whether the project for which it is made is executed or not. The drawings and related specifications shall not be used by the owner or others on other projects, for additions to this project, or for completion of this project by others except by agreement in writing and with appropriate compensation to LyonsPlain Architecture. This drawing and related specifications are copyrighted and protected under Section 103 of the U.S. Copyright Act 1976. The protection includes but is not limited to design and construction techniques; unauthorized use or reproduction is prohibited. Submission or distribution for official regulatory requirements or for other purposes in connection with the project is not to be construed as publication in derogation of the rights of LyonsPlain Architecture.

REV# DESCRIPTION DATE

**PRELIMINARY  
NOT FOR  
CONSTRUCTION**

PROJECT INFO

**9 ACADEMY ST**

PROJECT ADDRESS  
**9 ACADEMY STREET  
SALISBURY, CT  
06068**

PROJECT # **2118**

DRAWN BY **LPA**


DATE **12/08/2021**

SHEET TITLE


**SITE PLAN**

SHEET NUMBER

**L1.1**

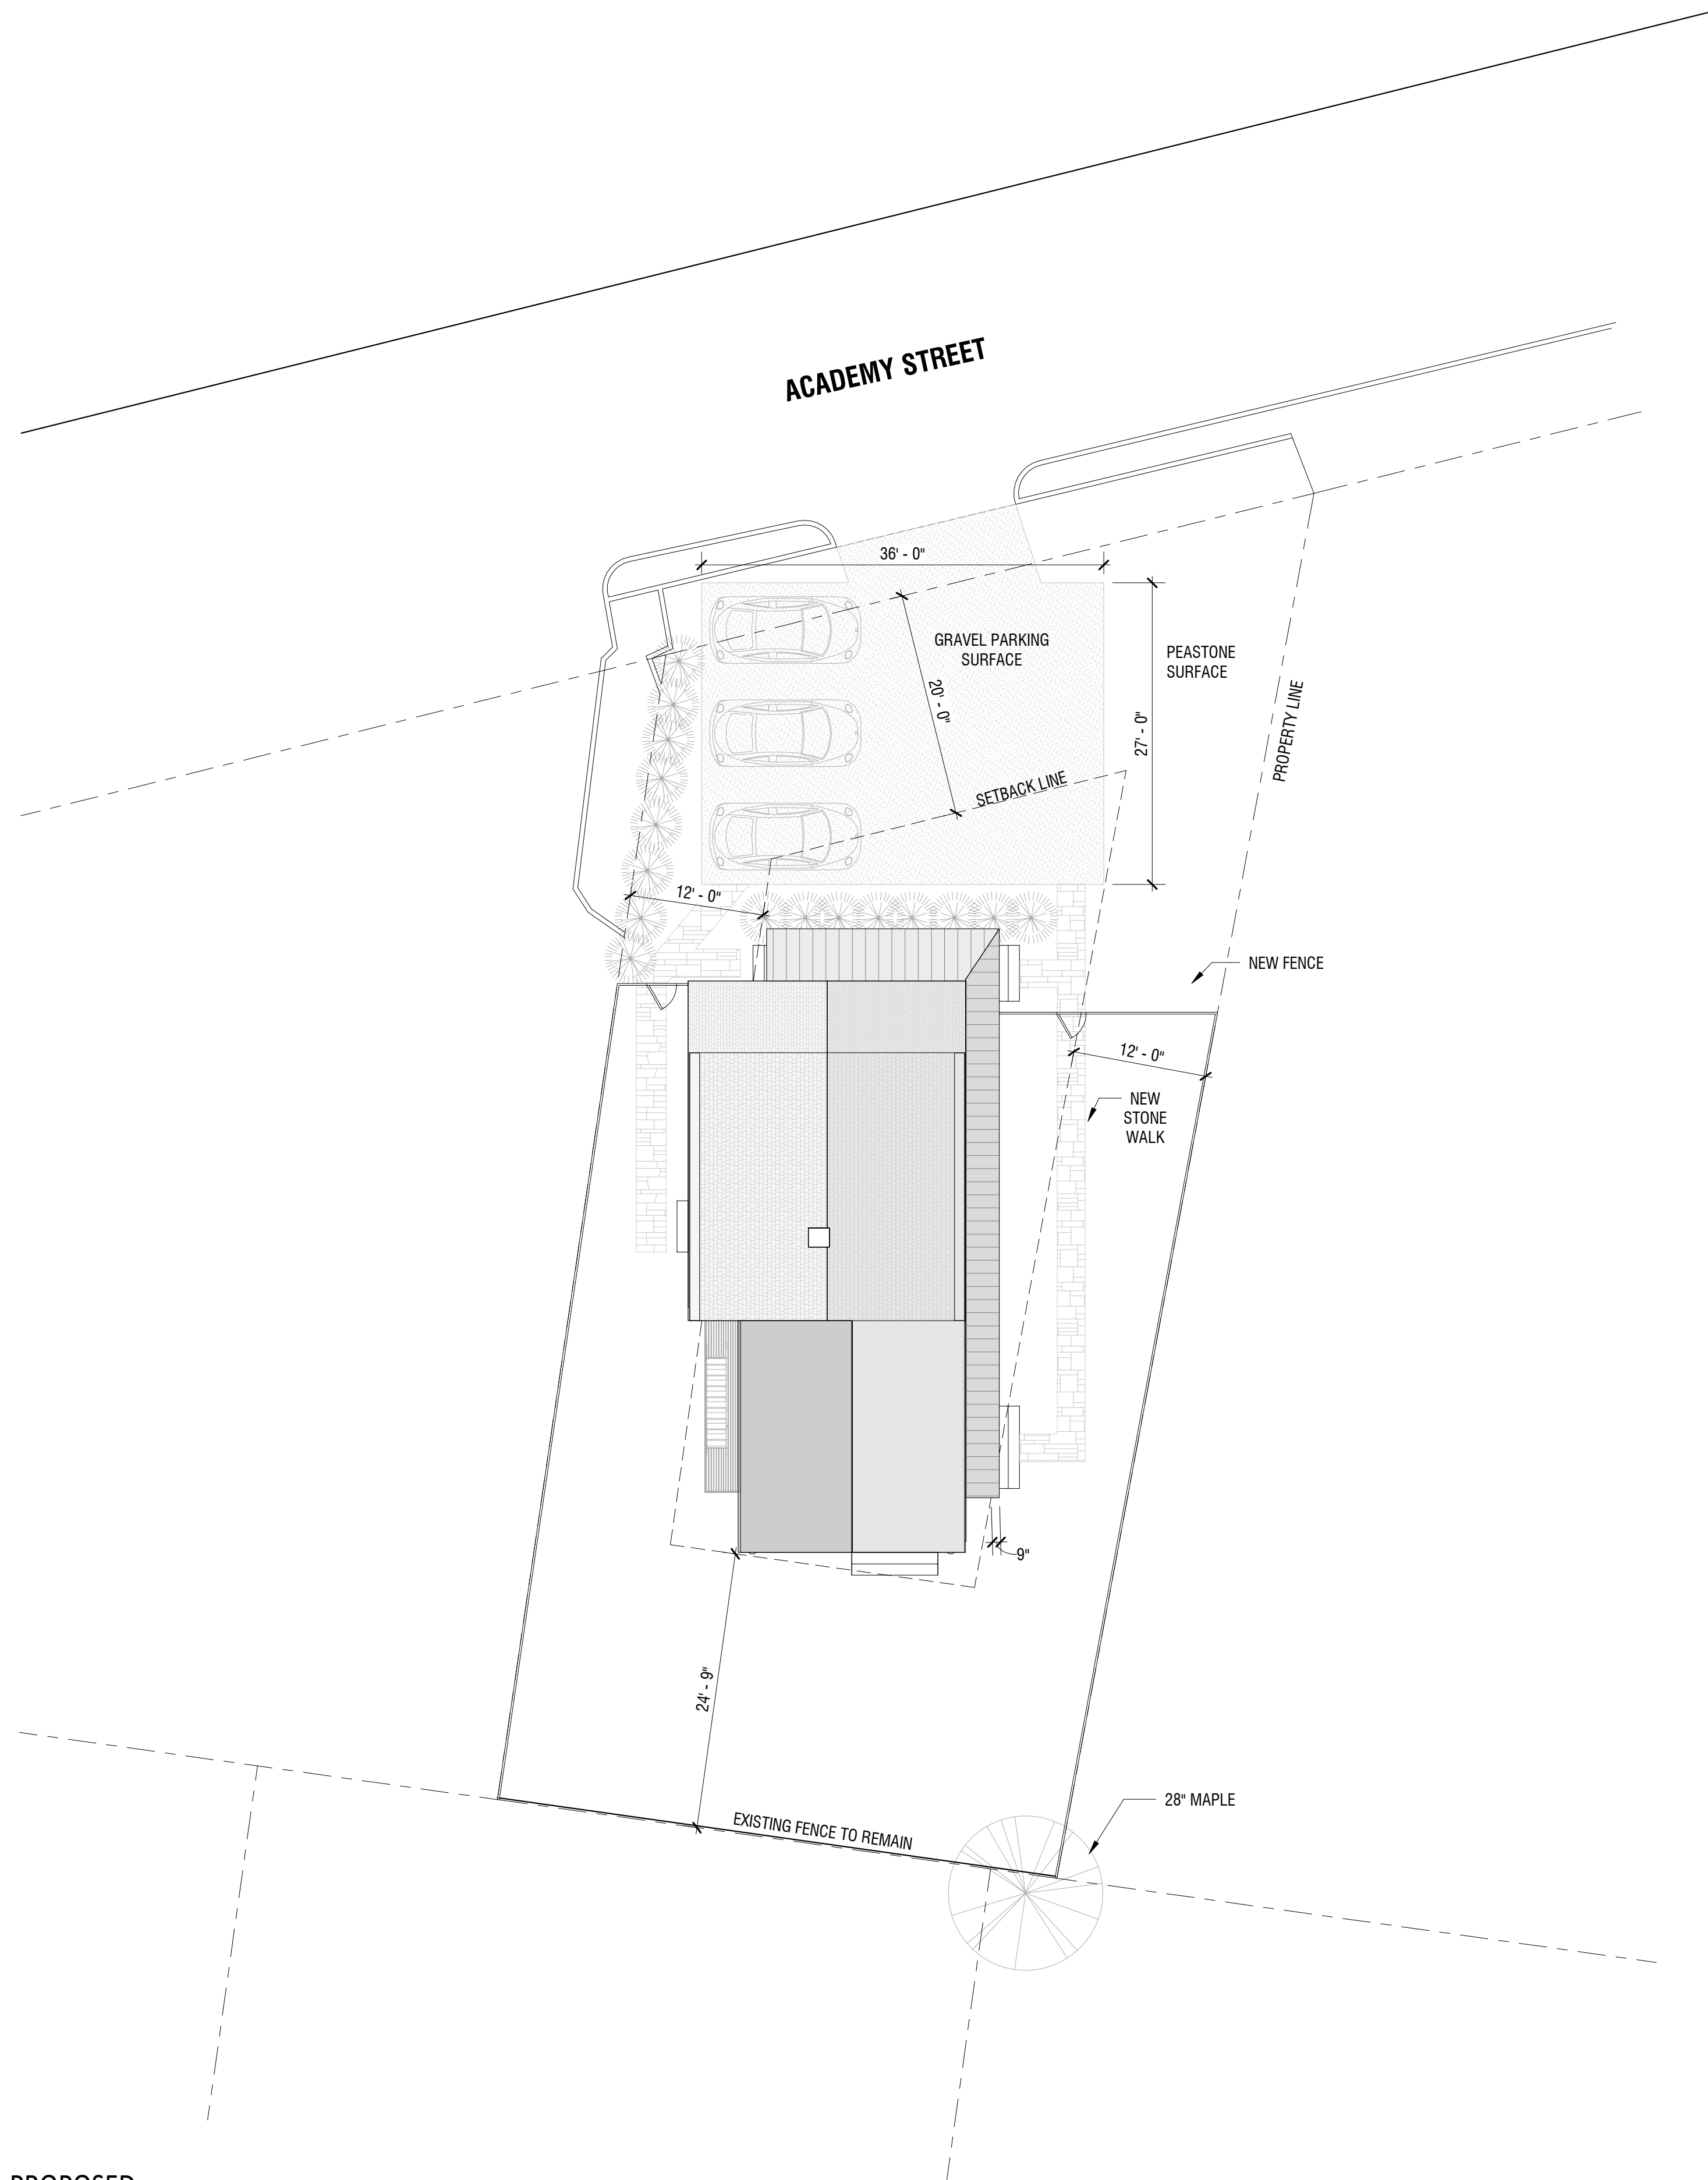

**1** SITE - PROPOSED  
A3.1 | L1.1 1" = 10'-0"

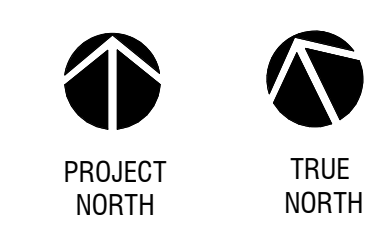

\\Mac\Dropbox for Business\01\_LPA\_PROJECTS\Folder1.3\_PROJECTS\2021\2118\_ACADEMY STREET\DRAWING DOCUMENTS\01\_REV\2118\_ACADEMY ROAD\_MAIN MODEL-12.2.rvt

This drawing and the related specifications are instruments of service and shall remain the property of LyonsPlain Architecture, whether the project for which it is made is executed or not. The drawings and related specifications shall not be used by the owner or others on other projects, for additions to this project, or for completion of this project by others except by agreement in writing and with appropriate compensation to LyonsPlain Architecture. This drawing and related specifications are copyrighted and protected under Section 103 of the U.S. Copyright Act 1976. The protection includes but is not limited to design and construction techniques; unauthorized use or reproduction is prohibited. Submission or distribution for official regulatory requirements or for other purposes in connection with the project is not to be construed as publication in derogation of the rights of LyonsPlain Architecture.

REV#	DESCRIPTION	DATE
------	-------------	------




**1** NORTH ELEVATION  
A1.0 | A3.1 1/4" = 1'-0"



**2** EAST ELEVATION  
A1.0 | A3.1 1/4" = 1'-0"

KEYNOTE LEGEND	
VALUE	TEXT
A	TYPICAL EXTERIOR WALL - BOARD AND BATTEN ASSEMBLY
B	TYPICAL EXTERIOR WALL - T&G ASSEMBLY
D	TYPICAL STANDING SEAM METAL ROOF ASSEMBLY
G	TYPICAL EXTERIOR PORCH ASSEMBLY ON GRADE
K	STUCCO FINISH

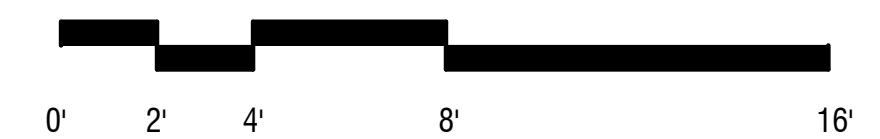

**PRELIMINARY  
NOT FOR  
CONSTRUCTION**

PROJECT INFO

**9 ACADEMY ST**

PROJECT ADDRESS

**9 ACADEMY STREET  
SALISBURY, CT  
06068**

PROJECT # **2118**

DRAWN BY **LPA**

DATE **12/08/2021**

SHEET TITLE

**EXTERIOR  
ELEVATIONS**

SHEET NUMBER

**A3.1**



**1** SOUTH ELEVATION  
A1.0 | A3.2 1/4" = 1'-0"



**2** WEST ELEVATION  
A1.0 | A3.2 1/4" = 1'-0"

KEYNOTE LEGEND	
VALUE	TEXT
A	TYPICAL EXTERIOR WALL - BOARD AND BATTEN ASSEMBLY
B	TYPICAL EXTERIOR WALL - T&G ASSEMBLY
D	TYPICAL STANDING SEAM METAL ROOF ASSEMBLY
E	TYPICAL WOOD DECK OVER FINISHED SPACE
G	TYPICAL EXTERIOR PORCH ASSEMBLY ON GRADE
H	FIRE ESCAPE
K	STUCCO FINISH



**PRELIMINARY  
NOT FOR  
CONSTRUCTION**

PROJECT INFO

**9 ACADEMY ST**

PROJECT ADDRESS

**9 ACADEMY STREET  
SALISBURY, CT  
06068**

PROJECT # **2118**

DRAWN BY **LPA**

DATE **12/08/2021**

SHEET TITLE

**EXTERIOR  
ELEVATIONS**

SHEET NUMBER

**A3.2**

