

TOWN OF SALISBURY, CONNECTICUT
HISTORIC DISTRICT COMMISSION

APPLICATION FOR CERTIFICATE OF APPROPRIATENESS

Appl. No. 2023-005 Name of property LANDOWSKA HOUSE
Ctf. Issued _____ Ctf. No. _____ Property No. _____
Date 3-31-2023

Application is hereby made for the issuance of a Certificate of Appropriateness under an "Ordinance Establishing Historic Districts within the Town of Salisbury", duly adopted on February 9, 1970 and enacted pursuant to the enabling authority contained in Sections 7-147(a) through 7-147(k) of the General Statutes of Connecticut, for the proposed work described below and as shown on the photographs, plans, or drawings (where applicable or appropriate), accompanying this application:

Address of proposed work 63 Millerton rd
Owner William Sheil Owner's address 63 Millerton rd
Applicant, if not owner Blake Morrison
Agent or contractor The Lignin Group, LLC
Address 128 Old route 22 Box 419 Wasson CT

Proposed work is in connection with: ___ a dwelling; ___ an accessory building;
___ a commercial building; ___ an industrial building; other (specify)

Nature and description of proposed work (attach extra sheets as necessary);

Construction of 30x60 play surface - site plan and
descriptions attached w/ retaining/planted fence

Signature of Applicant [Signature]

Print Name of Applicant Blake Morrison

Action taken:
Historic District Commission _____ Date _____

Planning and Zoning Commission _____ Date _____

Building Inspector _____ Date _____

Sheil Residence


63 Millerton Road
Lakeville, CT 06039

THOMAS B. CALLAHAN
JOAN M. LOUGHNANE
VOL. 261 PG. 372

STEVEN L. RUBIN
KAREN M. RUBIN
VOL. 265 PG. 958


BARRETT PRINZ
BARRIE PRINZ
VOL. 256 PG. 37

JAMES M. CHARLTON, TRUSTEE
BARBARA R. BINSWANGER, TRUSTEE
TRUSTEES OF THE JAMES M. CHARLTON TRUST
VOL. 251 PG. 1086

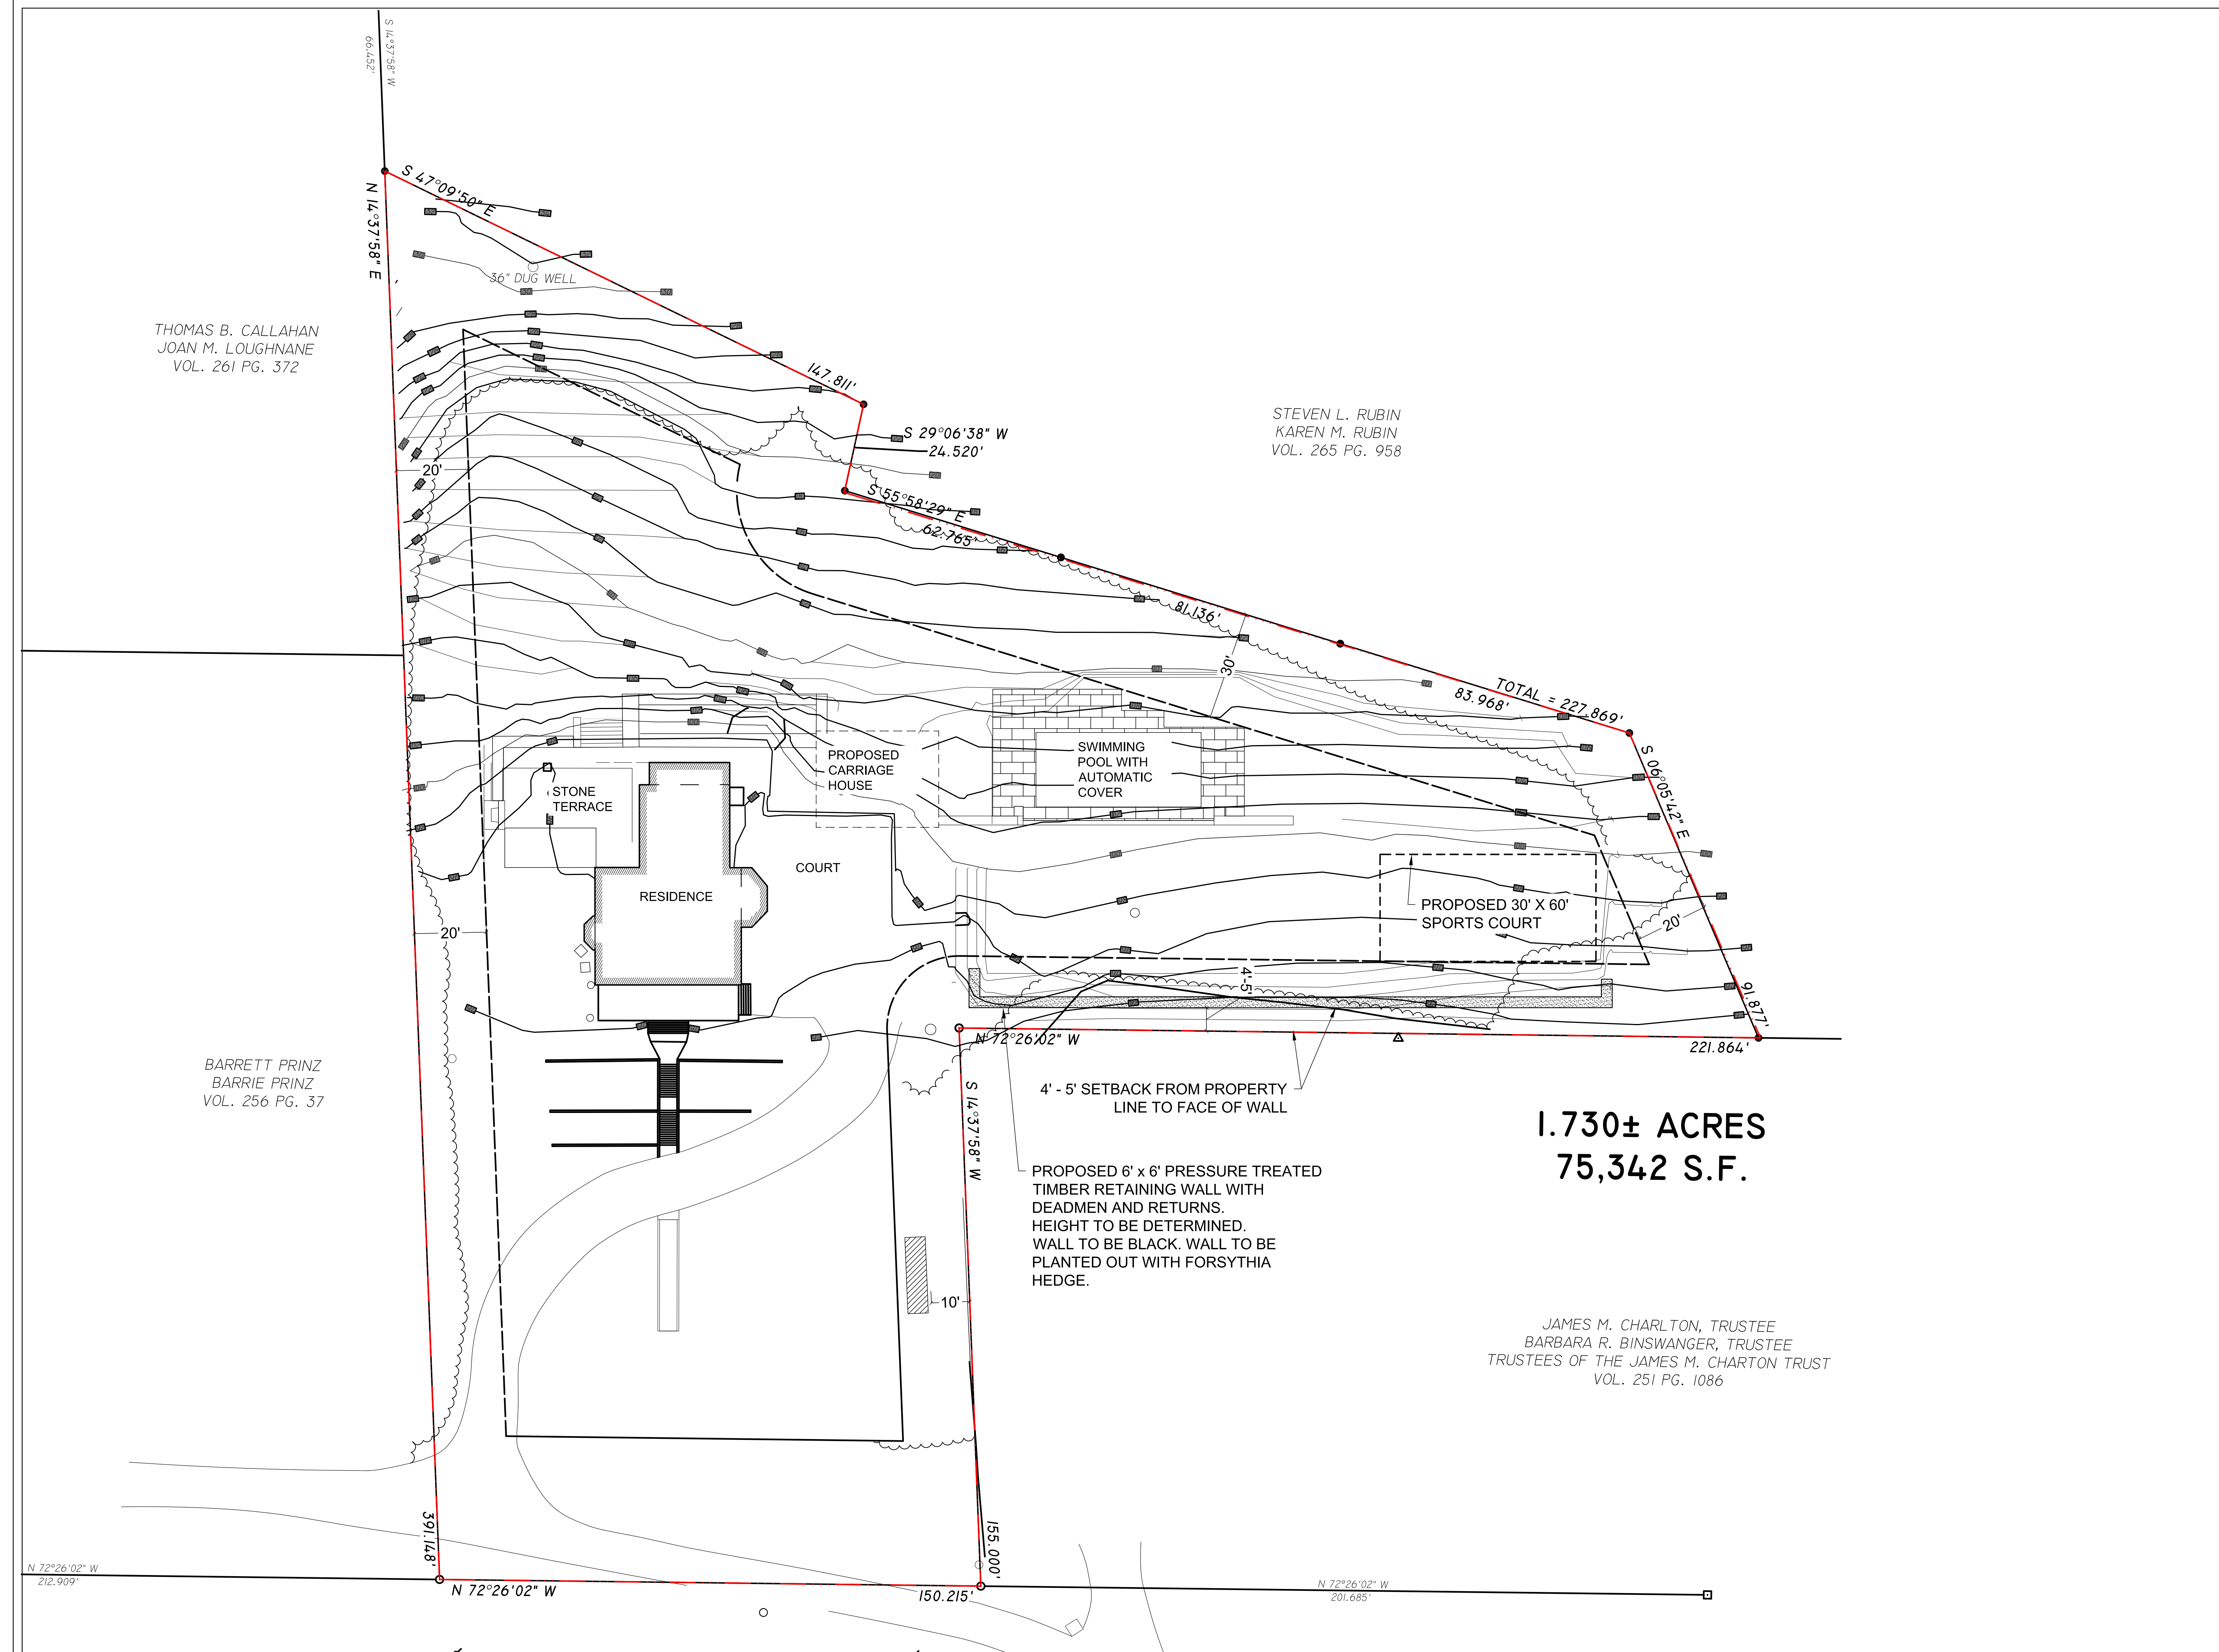

1.730± ACRES
75,342 S.F.

No.	Date	Revision

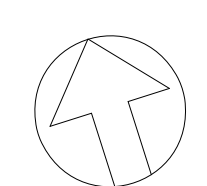

DRAWING TITLE
SITE PLAN FOR SPORTS COURT

DRAWN BY: AV	DRAWING NO.
CHECKED BY: MKM	LA-1
SCALE: 1" = 20'	
DATE: 3/30/2023	Sheet__of__