

1 HOTEL BASEMENT LVL
SCALE: 3/32" = 1'-0"

SHEET ISSUE

DATE 07/26/2024
ISSUE NAME PRELIMINARY SET

REVISIONS

NO.	DATE	COMMENTS
-----	------	----------

SEAL

NOT FOR
CONSTRUCTION

PROJECT NAME

WAKE ROBIN INN

PROJECT LOCATION

104 & 106 SHARON ROAD
SALISBURY, CONNECTICUT

HOTEL BASEMENT PLAN

PROJECT NUMBER 2405
DRAWN BY DCM
CHECKED BY CB

SHEET SIZE 24" x 36"
SHEET NUMBER

A-100

SHEET ISSUE

DATE 07/26/2024
ISSUE NAME PRELIMINARY SET

REVISIONS

NO.	DATE	COMMENTS
-----	------	----------

SEAL

NOT FOR
CONSTRUCTION

PROJECT NAME

WAKE ROBIN INN

PROJECT LOCATION

104 & 106 SHARON ROAD
SALISBURY, CONNECTICUT

HOTEL FIRST FLOOR PLAN

PROJECT NUMBER 2405
DRAWN BY DCM
CHECKED BY CB

SHEET SIZE 24" x 36"
SHEET NUMBER

A-101



LVL 01 GUEST ROOMS COUNT:
15

HOTEL LVL 01

SCALE: 3/32" = 1'-0"

© MAPOS ARCHITECTS. DPC ALL RIGHTS RESERVED.
This drawing, and all graphic and written material contained herein,
constitutes the original and unpublished work of MAPOS ARCHITECTS,
DPC, and may not be copied, distributed or used in whole or in part,
without expressed, written permission.

REVISIONS		
NO.	DATE	COMMENTS

SEAL

NOT FOR CONSTRUCTION

PROJECT LOCATION


104 & 106 SHARON ROAD
SALISBURY, CONNECTICUT

PROJECT NUMBER	2405
DRAWN BY	DCM
CHECKED BY	CB

SHEET SIZE 24" x 36"

SHEET NUMBER

A-102

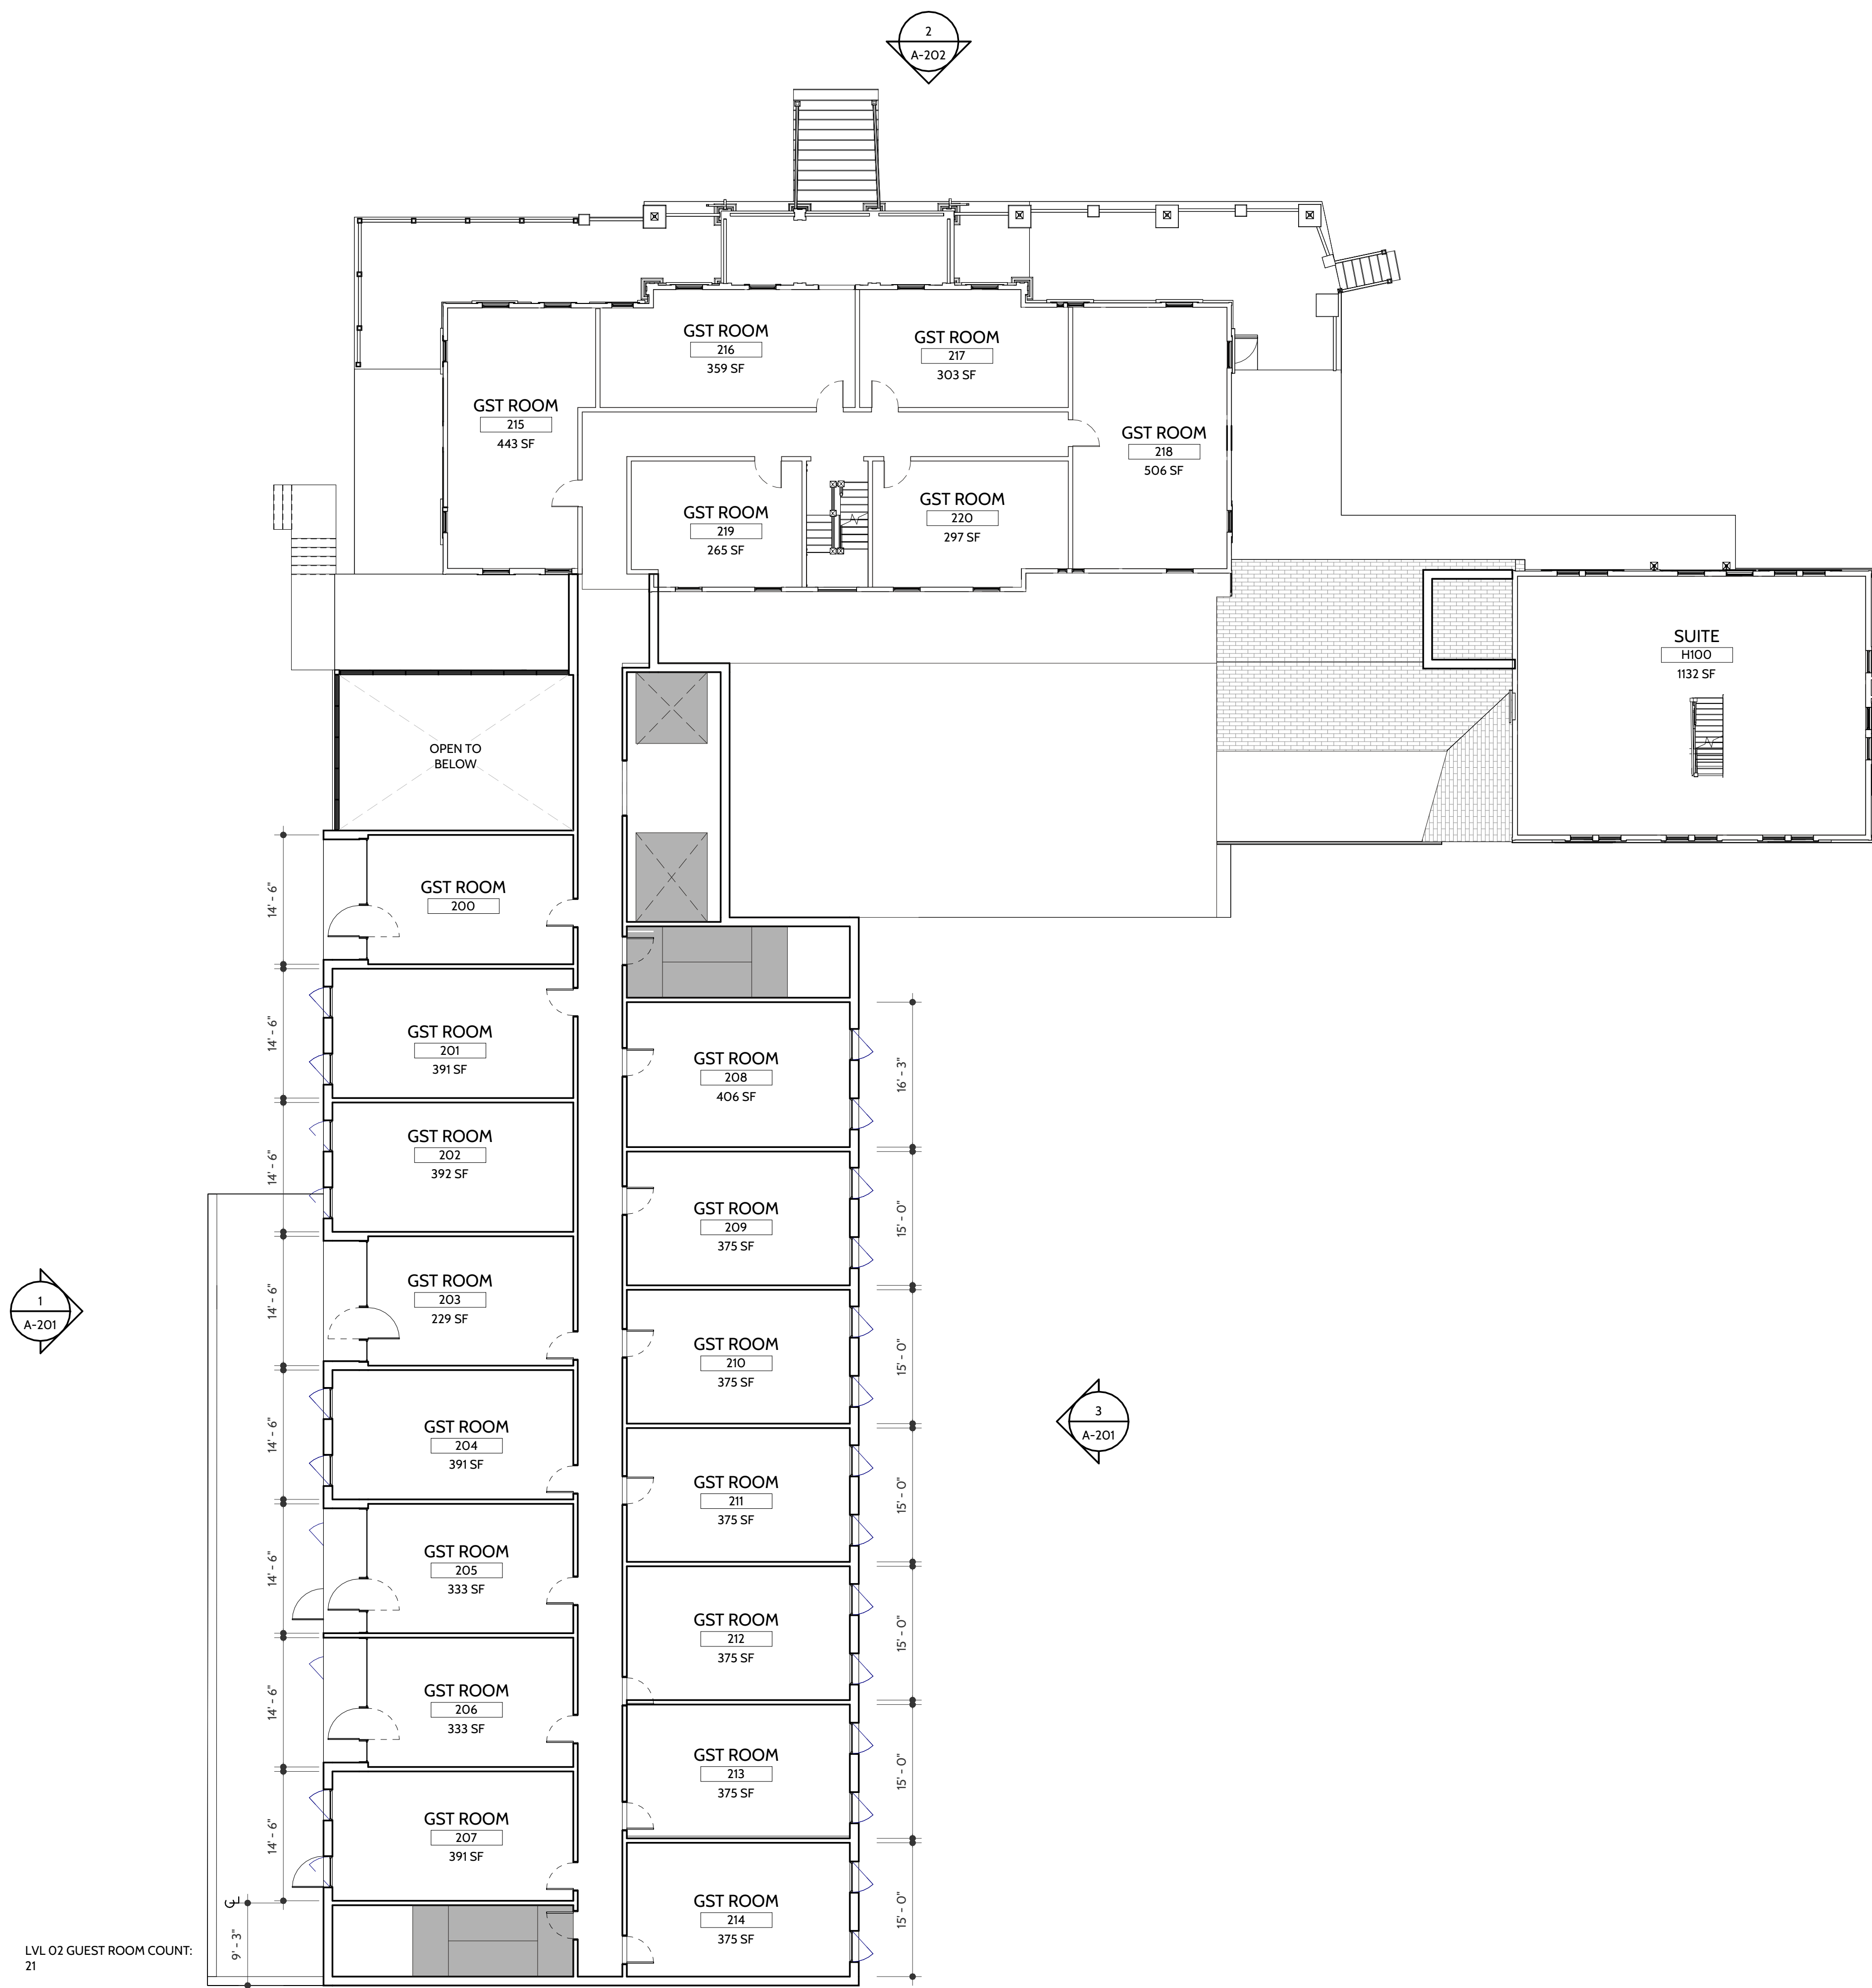

SHEET ISSUE

DATE 07/26/2024
ISSUE NAME PRELIMINARY SET

REVISIONS

NO.	DATE	COMMENTS
-----	------	----------

SEAL

NOT FOR
CONSTRUCTION

PROJECT NAME

WAKE ROBIN INN

PROJECT LOCATION


104 & 106 SHARON ROAD
SALISBURY, CONNECTICUT

HOTEL THIRD FLOOR
PLAN


PROJECT NUMBER 2405
DRAWN BY DCM
CHECKED BY CB

SHEET SIZE 24" x 36"
SHEET NUMBER

A-103

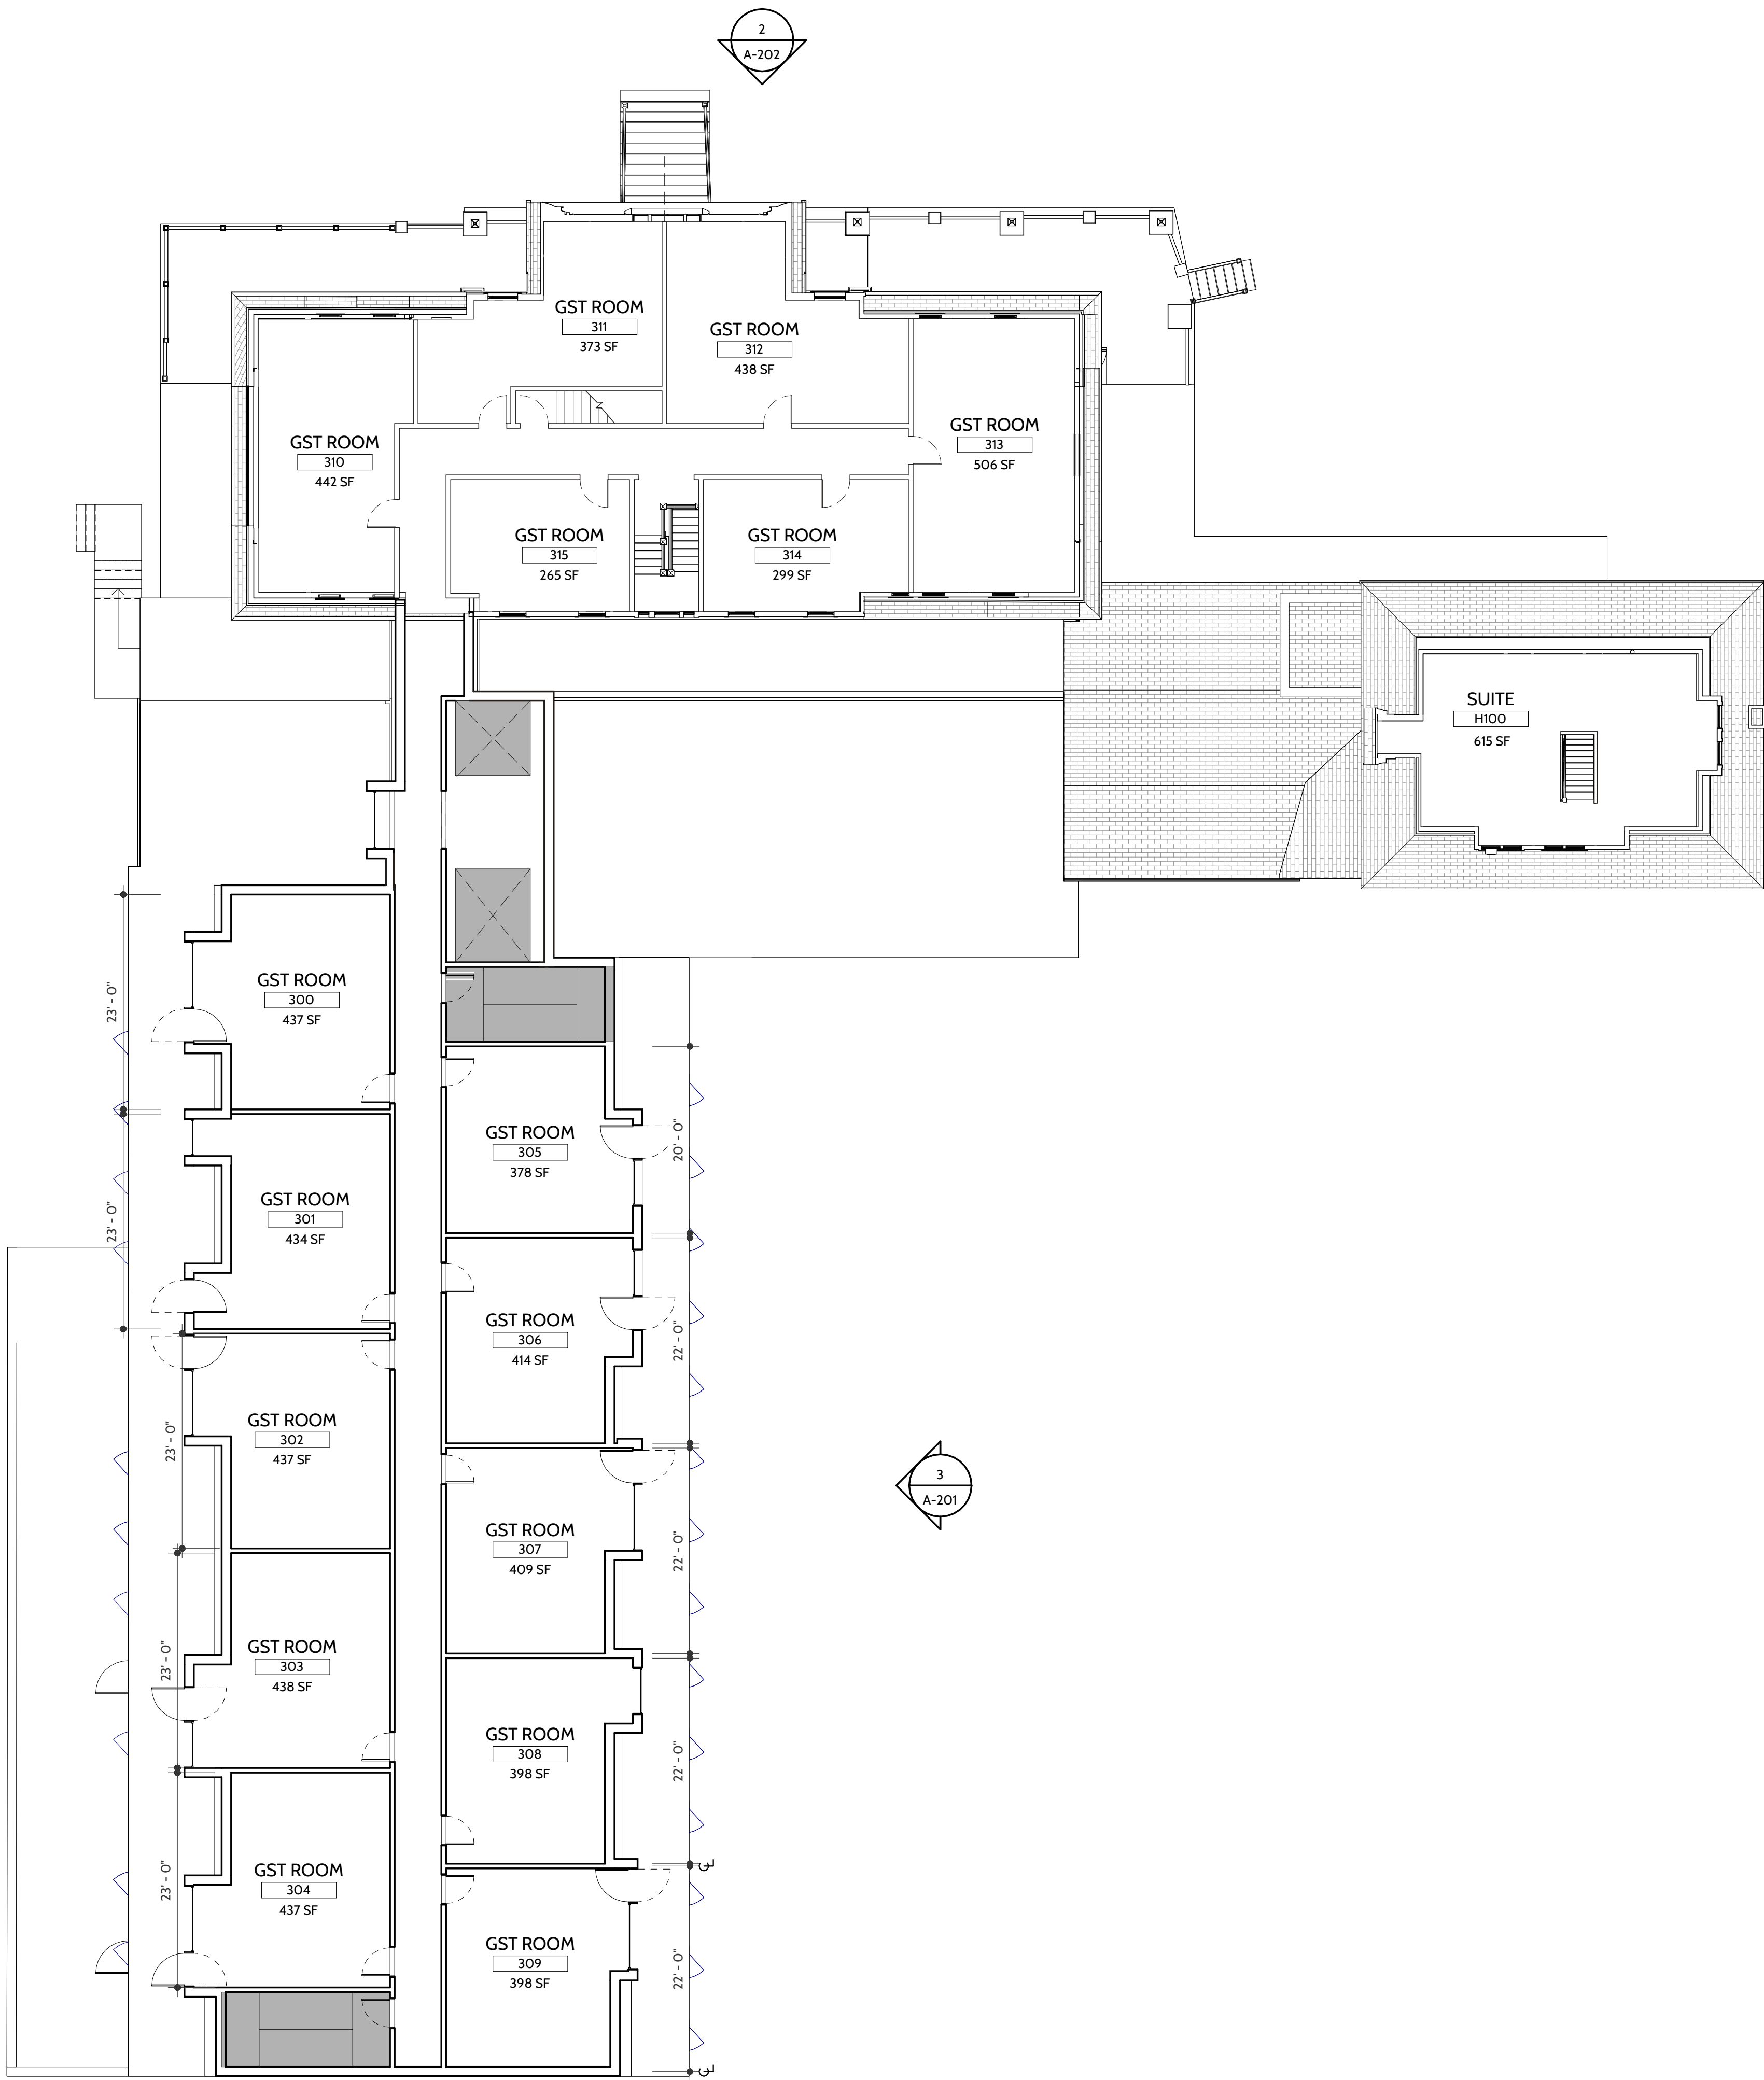

LVL 03 GUEST ROOM COUNT:
16

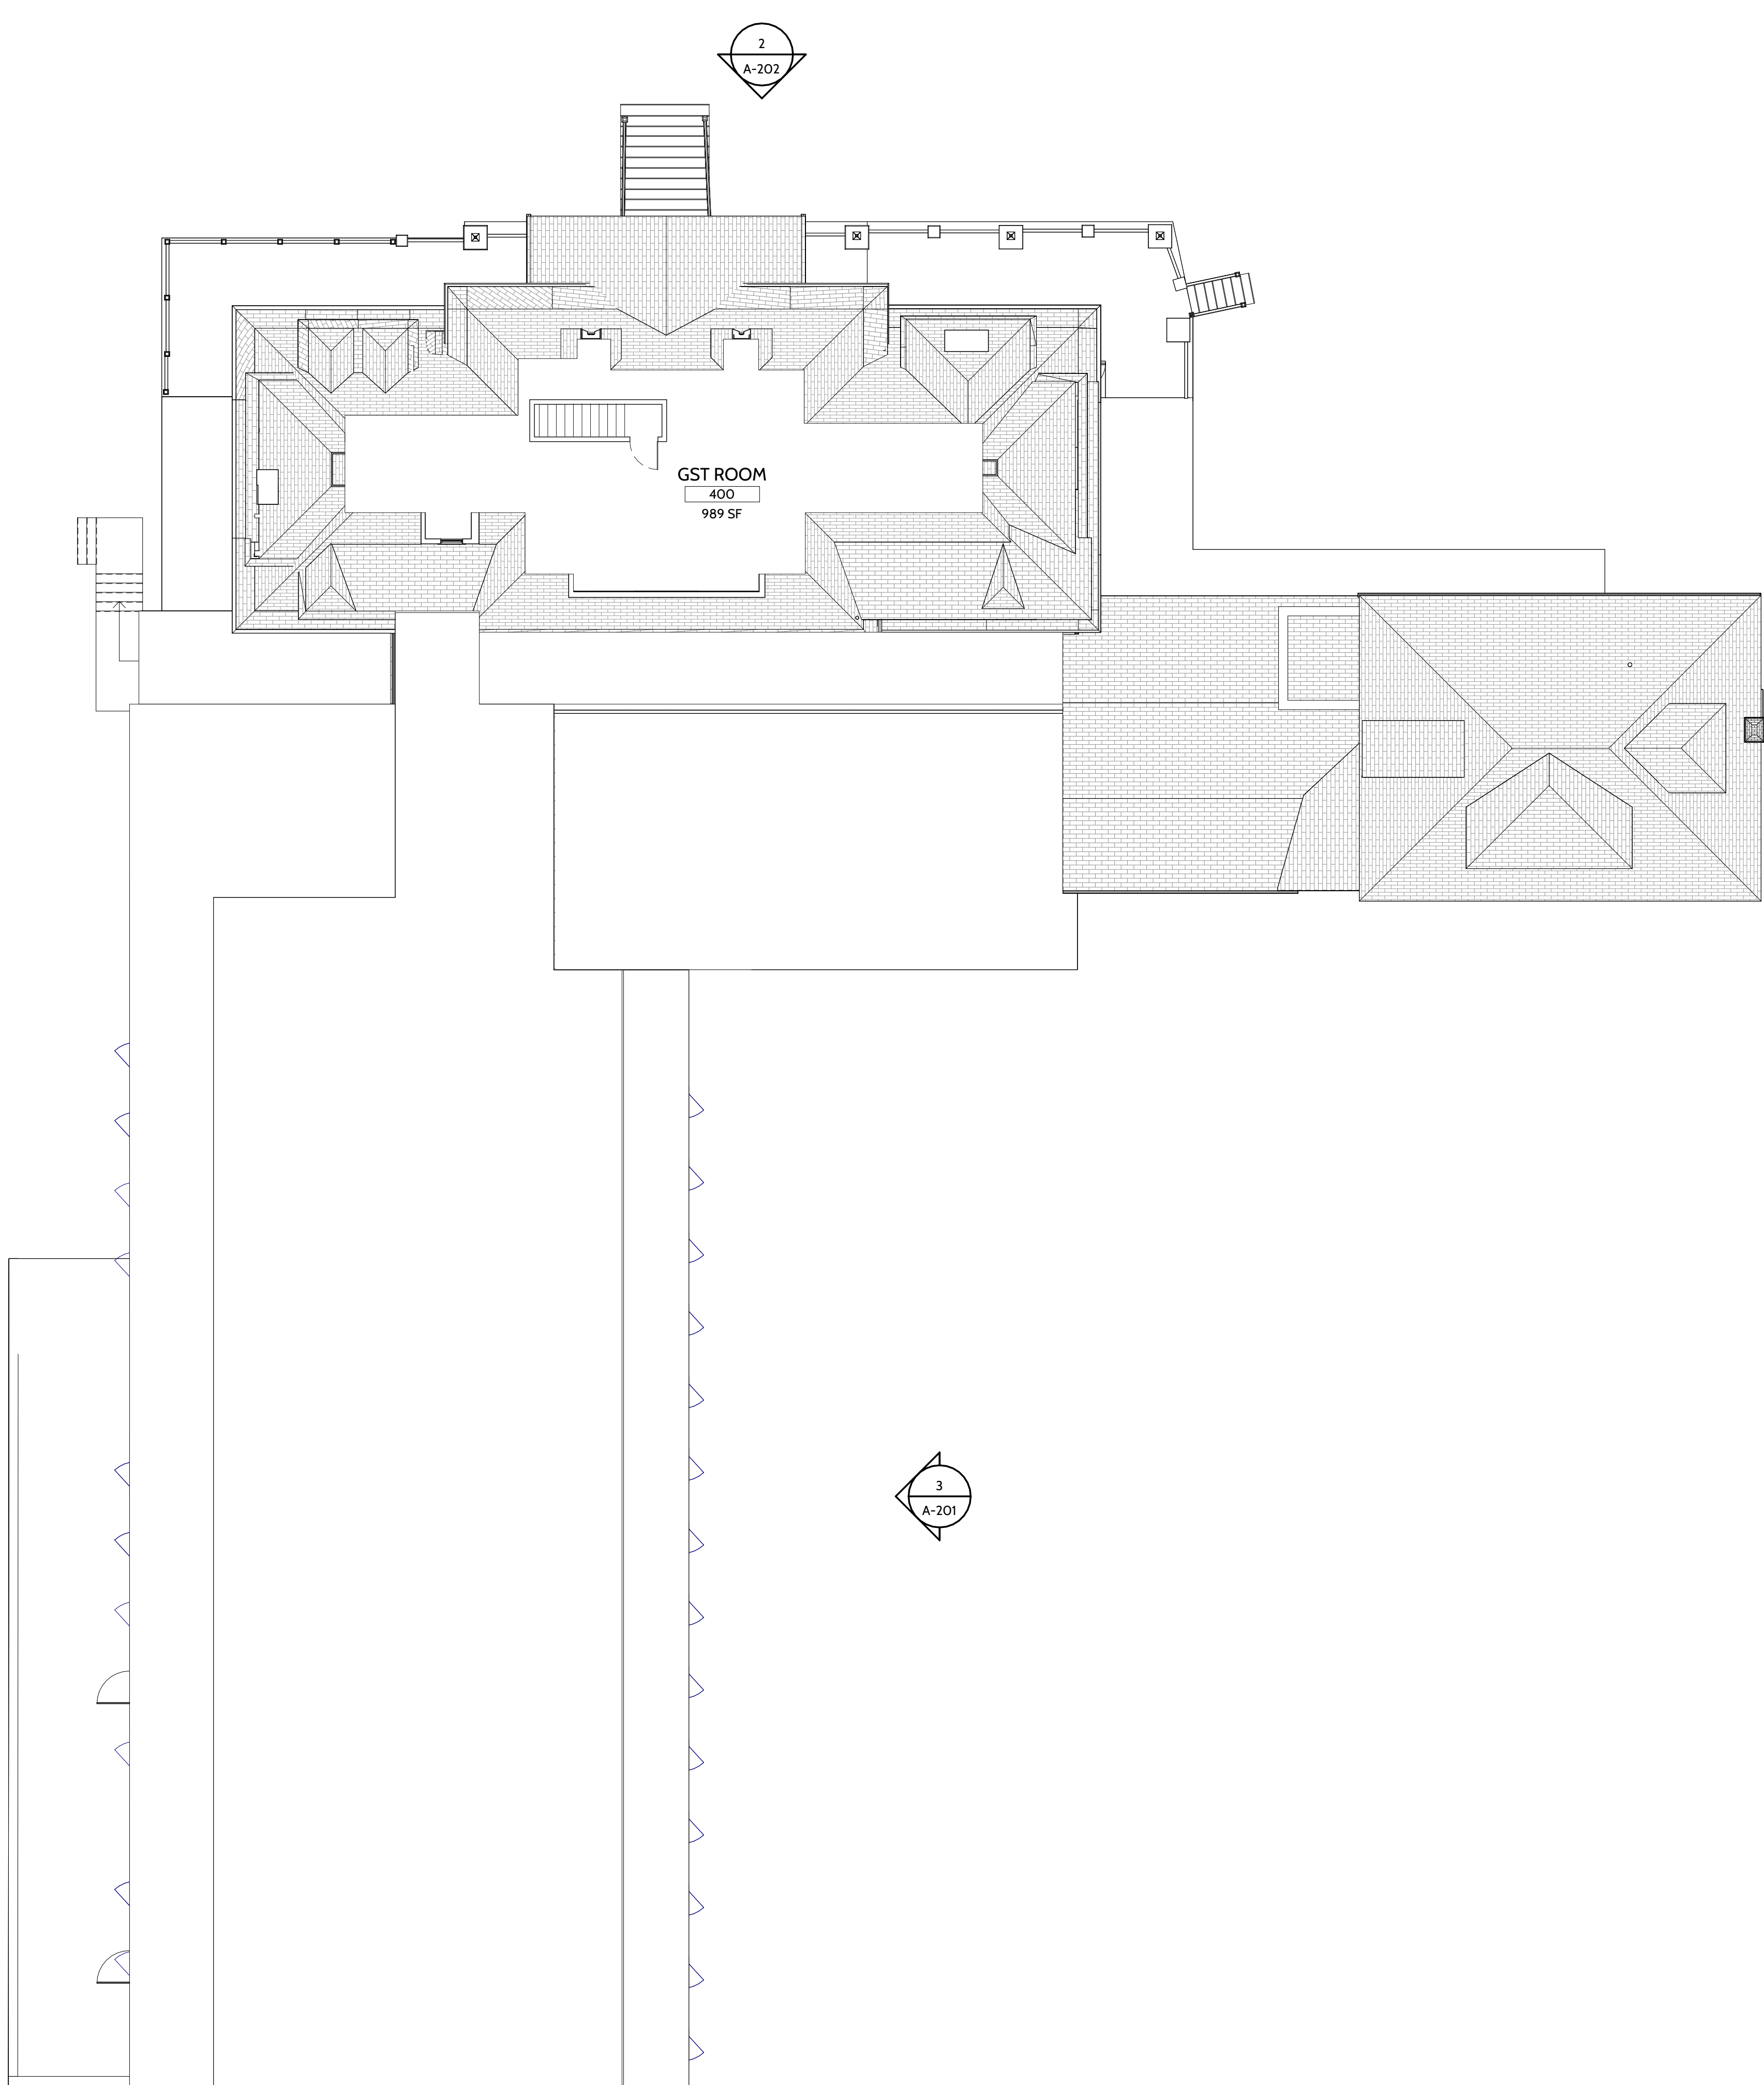

SHEET ISSUE

DATE 07/26/2024
ISSUE NAME PRELIMINARY SET

REVISIONS

NO.	DATE	COMMENTS
-----	------	----------

SEAL

NOT FOR
CONSTRUCTION

PROJECT NAME

WAKE ROBIN INN

PROJECT LOCATION

104 & 106 SHARON ROAD
SALISBURY, CONNECTICUT

HOTEL FOURTH FLOOR
PLAN

PROJECT NUMBER 2405
DRAWN BY DCM
CHECKED BY CB

SHEET SIZE 24" x 36"
SHEET NUMBER

A-104

SHEET ISSUE

DATE 07/26/2024
ISSUE NAME PRELIMINARY SET

REVISIONS

NO.	DATE	COMMENTS
-----	------	----------

SEAL

NOT FOR
CONSTRUCTION

PROJECT NAME

WAKE ROBIN INN

PROJECT LOCATION


104 & 106 SHARON ROAD
SALISBURY, CONNECTICUT

COTTAGE FLOOR PLANS

PROJECT NUMBER 2405
DRAWN BY DCM
CHECKED BY CB


SHEET SIZE 24" x 36"
SHEET NUMBER

A-105

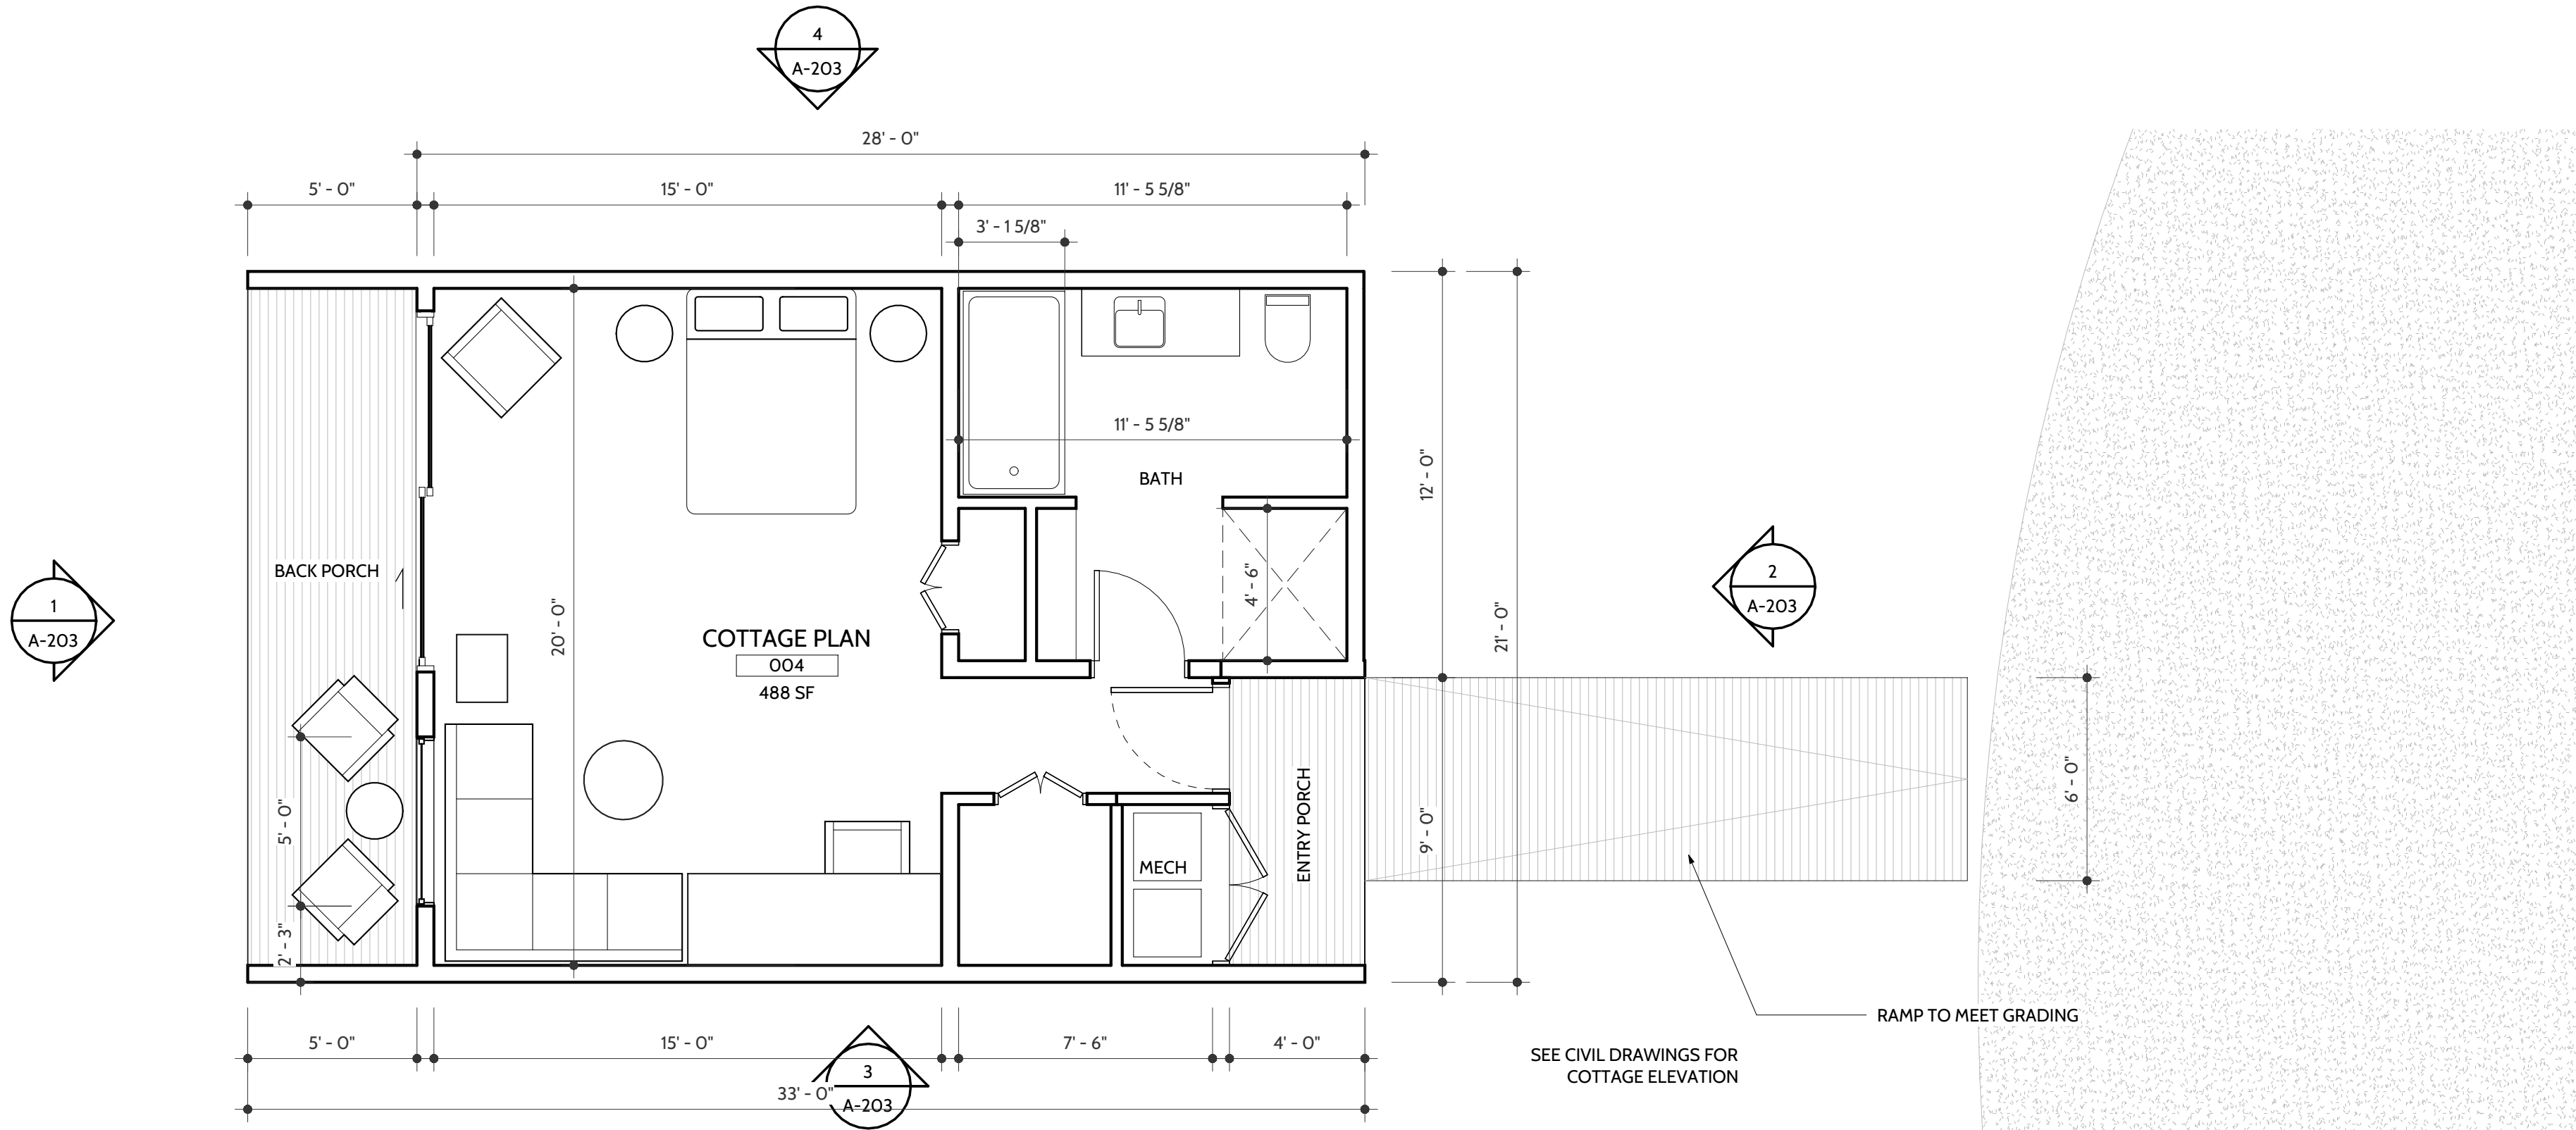


1 COTTAGE PLAN (TYP.)

SCALE: 1/4" = 1'-0"

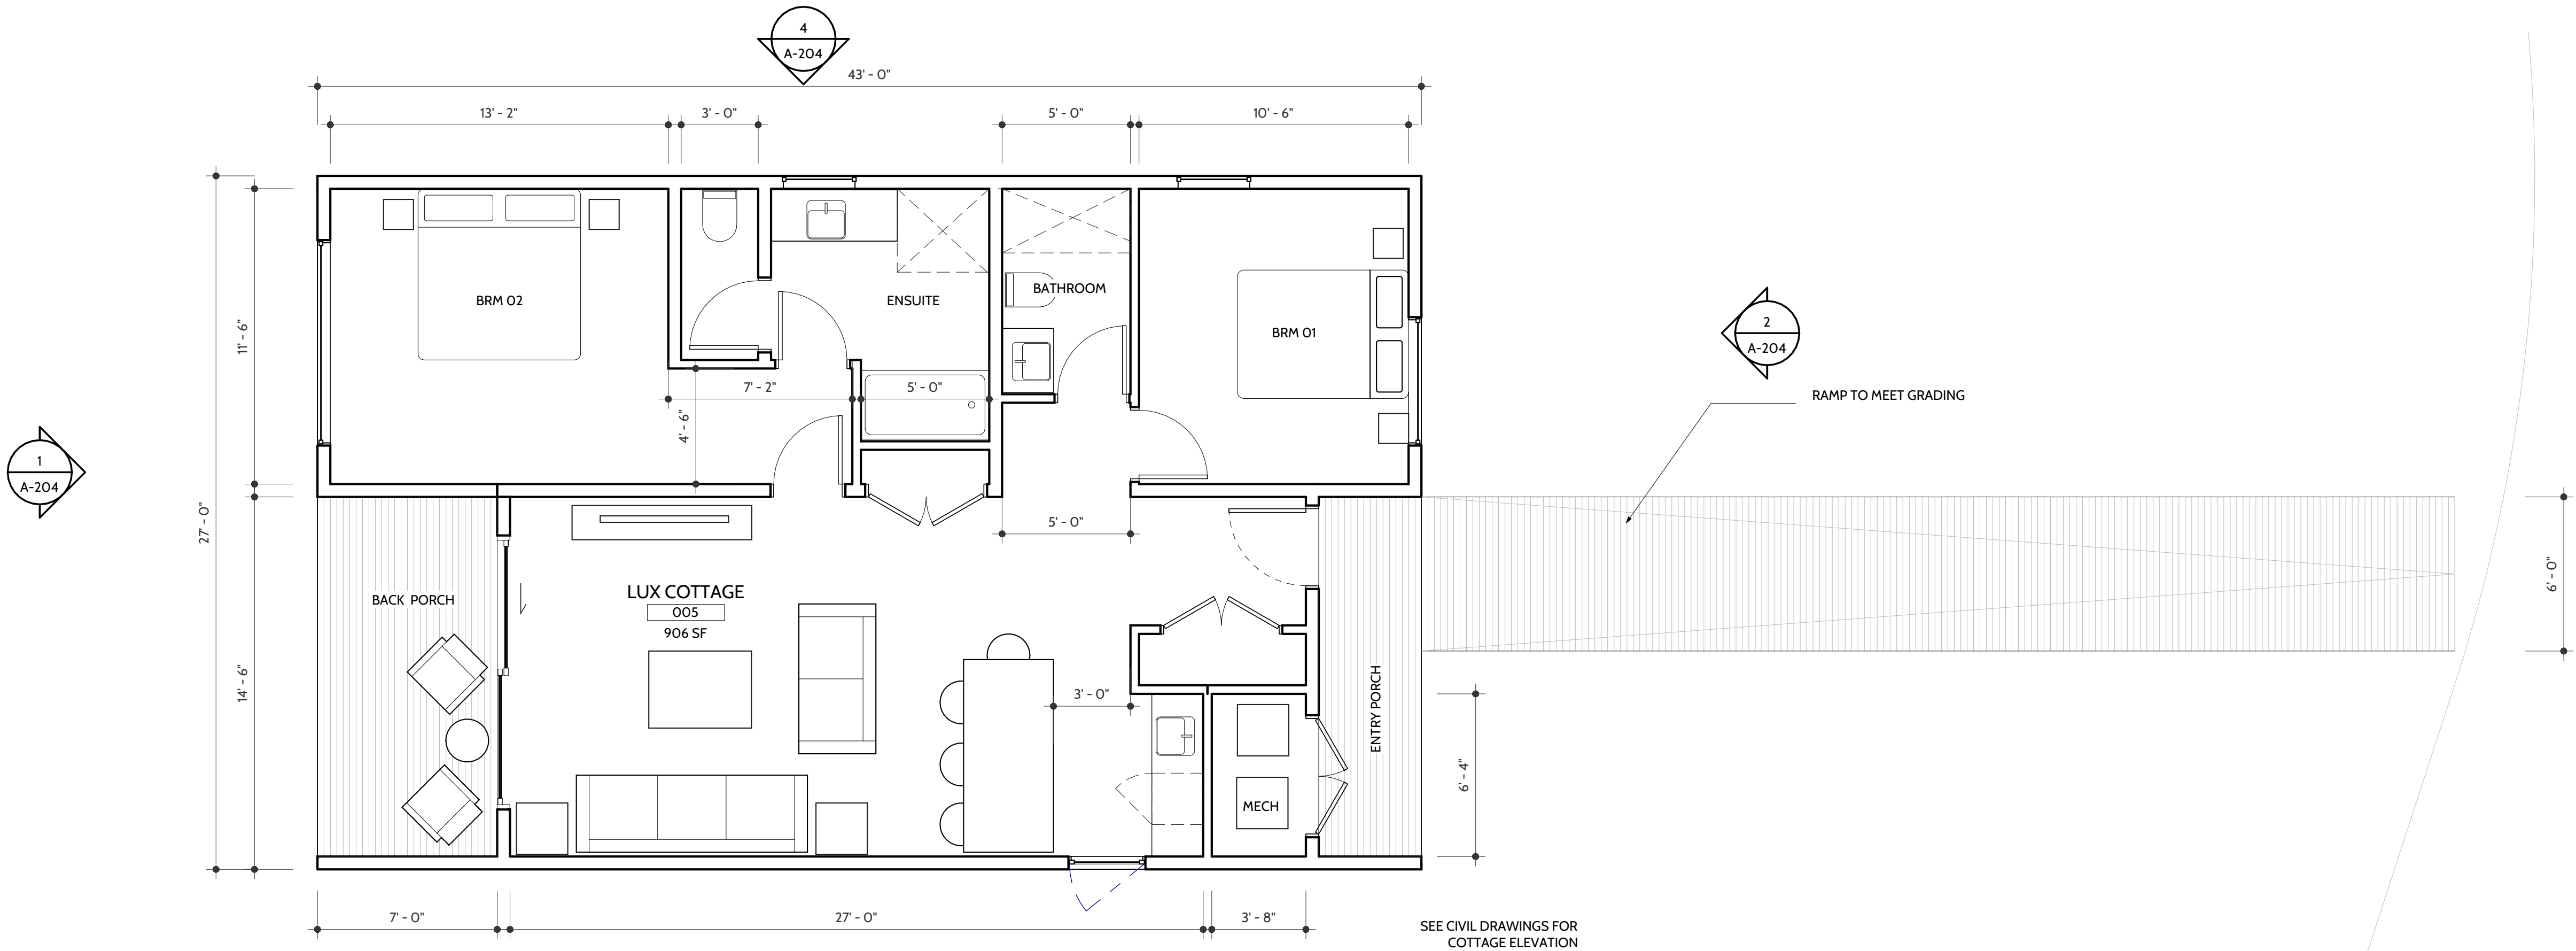


2 LUX COTTAGE PLAN (TYP.)

SCALE: 1/4" = 1'-0"

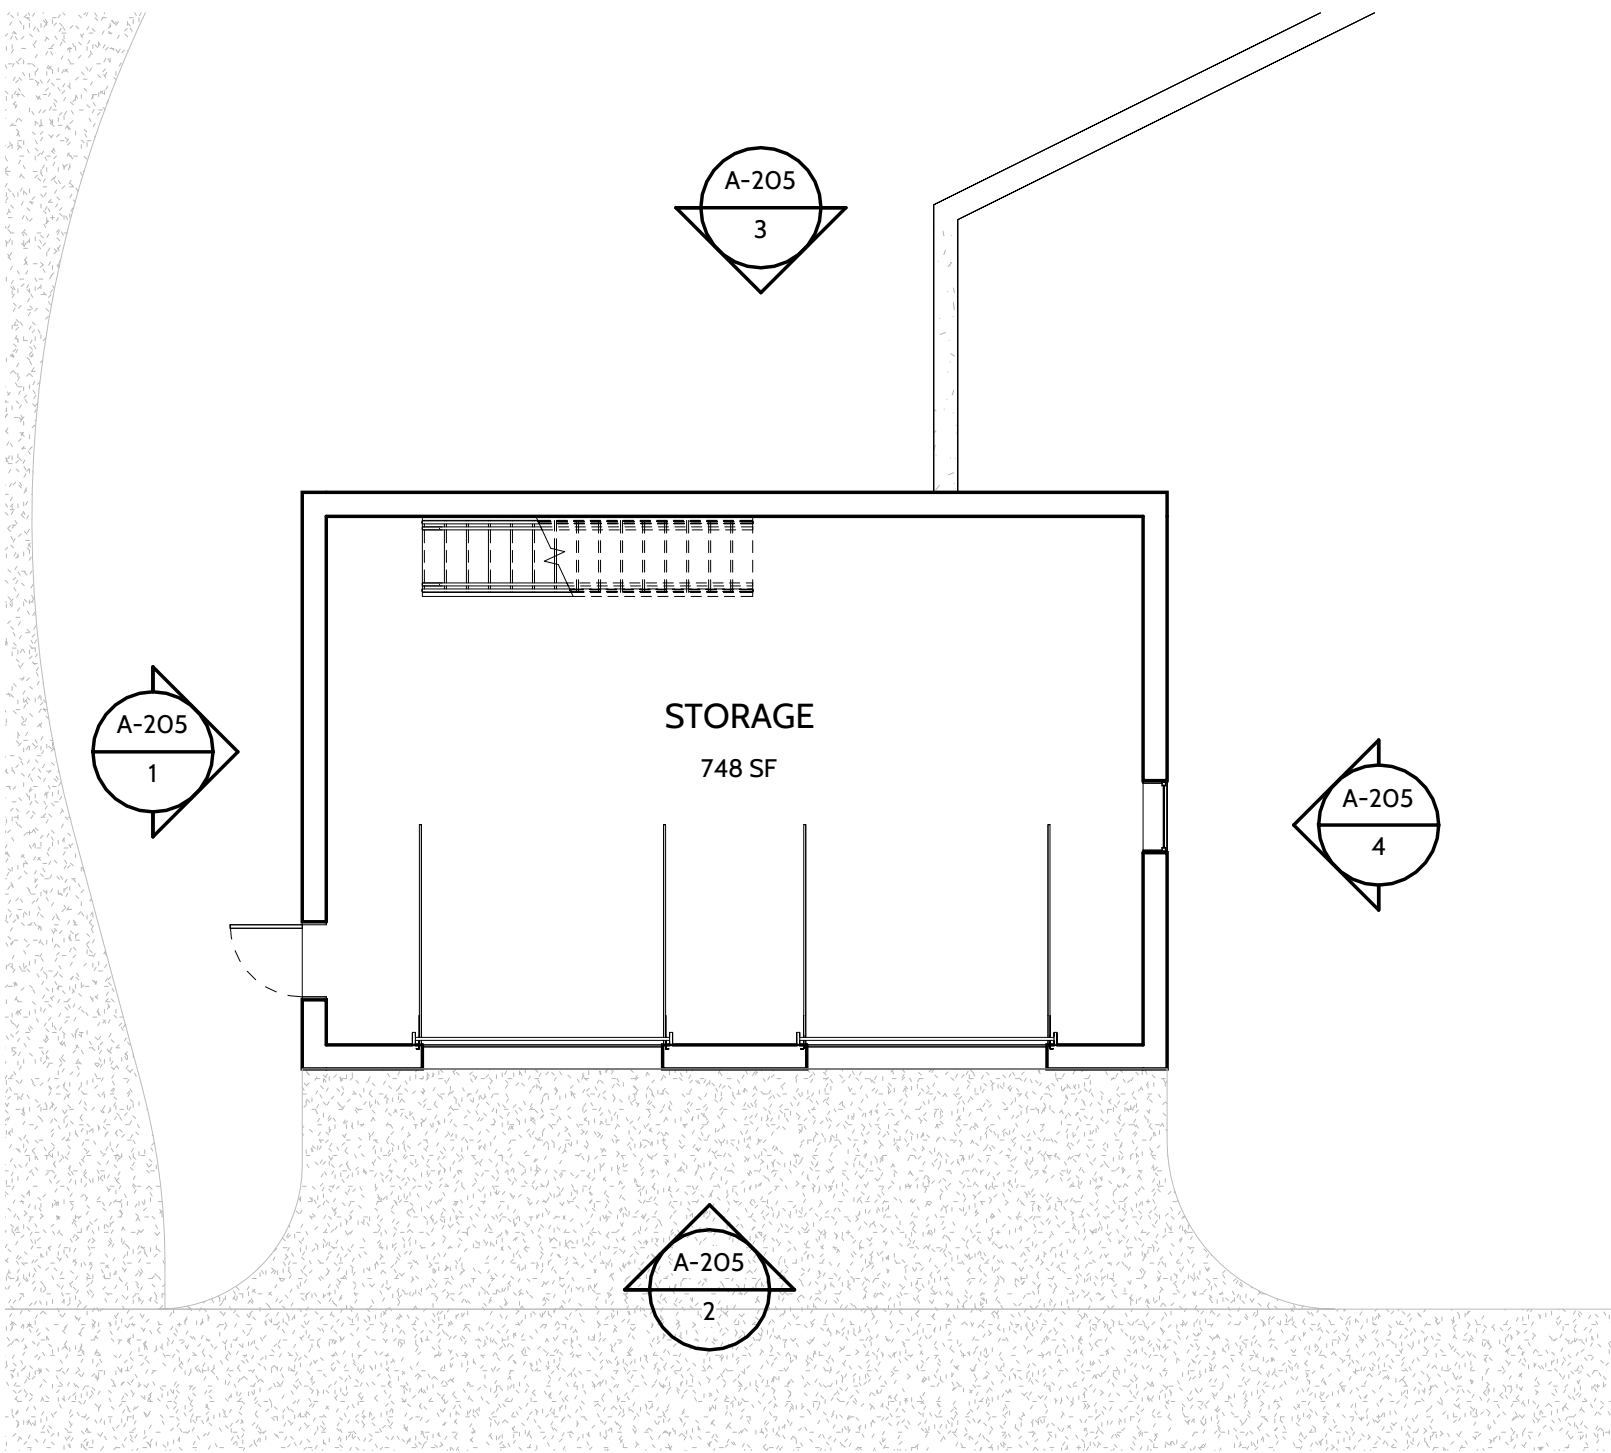

1 SHED LVL 01
SCALE: 1/8" = 1'-0"

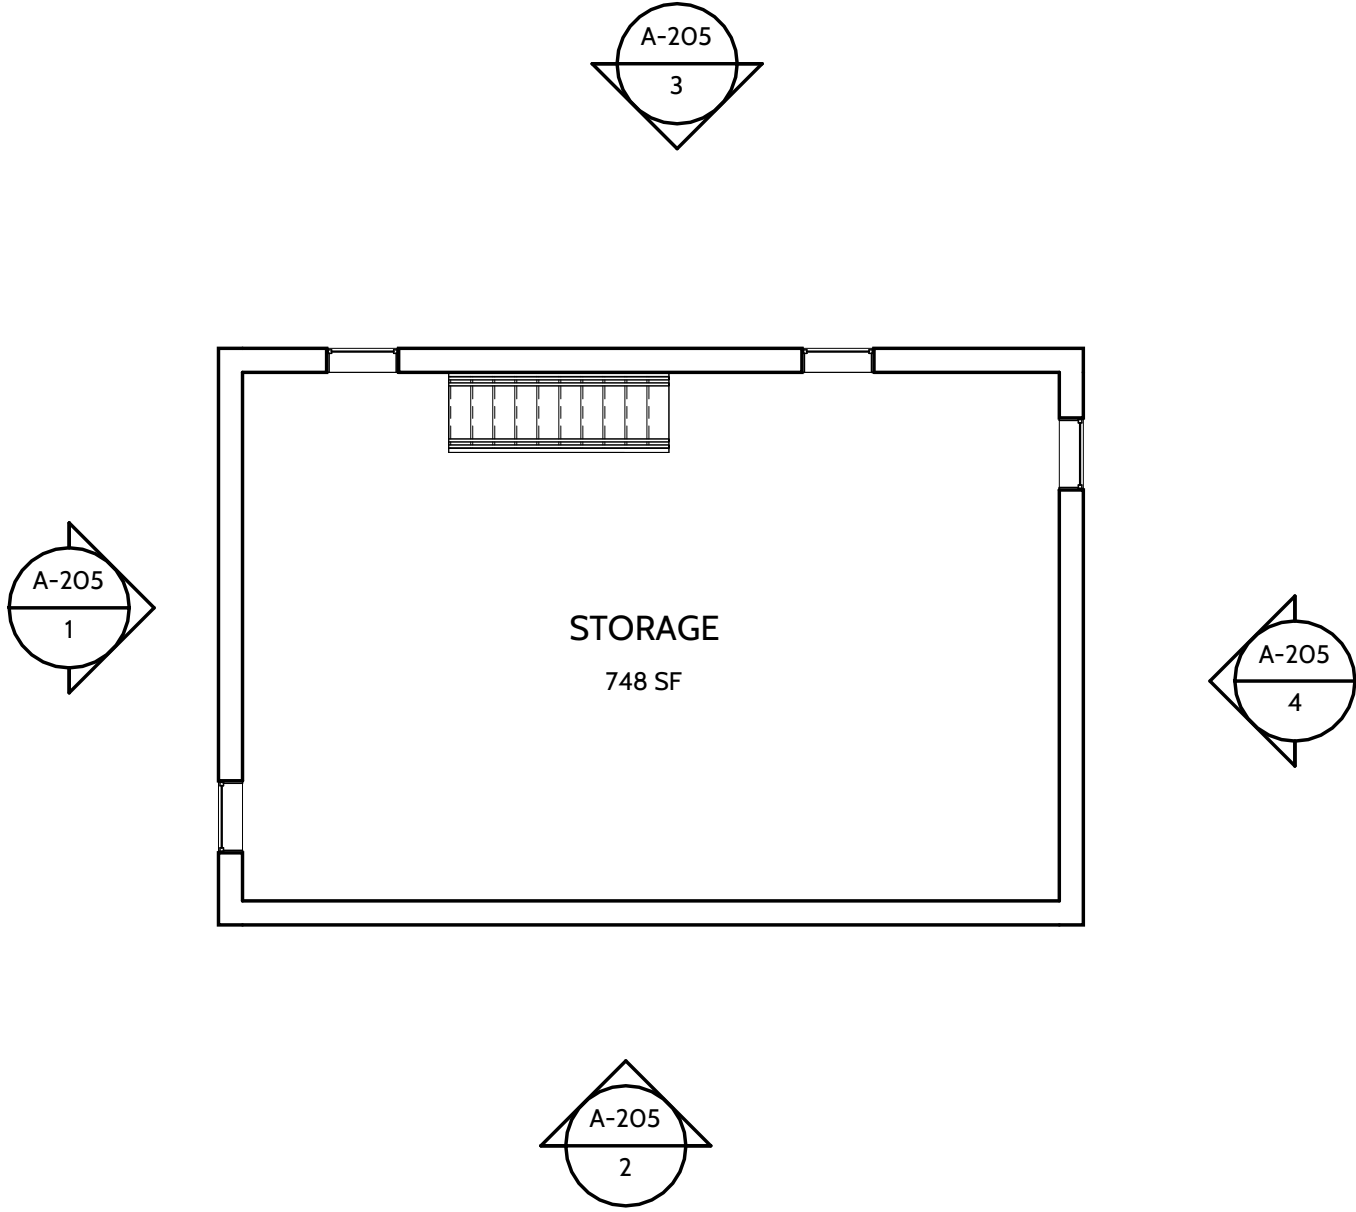

2 SHED LVL 02
SCALE: 1/8" = 1'-0"

SHEET ISSUE

DATE 07/26/2024
ISSUE NAME PRELIMINARY SET

REVISIONS

NO.	DATE	COMMENTS
-----	------	----------

SEAL

NOT FOR
CONSTRUCTION

PROJECT NAME

WAKE ROBIN INN

PROJECT LOCATION

104 & 106 SHARON ROAD
SALISBURY, CONNECTICUT

SHED PLANS

PROJECT NUMBER 2405
DRAWN BY DCM
CHECKED BY CB

SHEET SIZE 24" x 36"
SHEET NUMBER

A-107



SHEET ISSUE

DATE 07/26/2024
ISSUE NAME PRELIMINARY SET

REVISIONS

NO.	DATE	COMMENTS
-----	------	----------

SEAL

NOT FOR
CONSTRUCTION

PROJECT NAME

WAKE ROBIN INN

PROJECT LOCATION

104 & 106 SHARON ROAD
SALISBURY, CONNECTICUT


AMENITY BUILDING PLAN

PROJECT NUMBER 2405
DRAWN BY DCM
CHECKED BY CB

SHEET SIZE 24" x 36"
SHEET NUMBER

A-108

1 AMENITY BUILDING PLAN
SCALE: 1/8" = 1'-0"

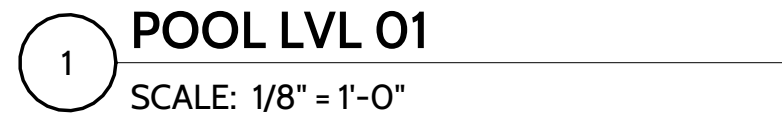

FINISH KEY	
WF-01	VERTICAL T&G CEDAR SIDING, UNFINISHED
WF-02	SMOOTH STUCCO, PAINT TBD
WF-03	BRICK, PAINTED WHITE
WF-04	VERTICAL T&G CEDAR SIDING, DARK STAIN
WF-05	NOM. FINISHED CEDAR, DARK STAIN
RF-02	STANDING SEAM METAL ROOF, DARK GRAY FINISH
RF-03	MEMBRANE ROOFING
EF-01	WOOD DECKING
EF-02	BLUE STONE PAVERS
EF-03	GRAVEL
PA-01	SHIPLAP SIDING, PAINTED WHITE

SHEET ISSUE

DATE 07/26/2024

ISSUE NAME PRELIMINARY SET

REVISIONS

NO.	DATE	COMMENTS
-----	------	----------

SEAL

NOT FOR
CONSTRUCTION

PROJECT NAME

WAKE ROBIN INN

PROJECT LOCATION

104 & 106 SHARON ROAD
SALISBURY, CONNECTICUT

POOL PLAN

PROJECT NUMBER 2405

2405

DRAWN BY DCM

DCM

CHECKED BY CB

CB

SHEET SIZE 24" x 36"

24" x 36"

SHEET NUMBER

A-109

FINISH KEY	
WF-01	VERTICAL T&G CEDAR SIDING, UNFINISHED
WF-02	SMOOTH STUCCO, PAINT TBD
WF-03	BRICK, PAINTED WHITE
WF-04	VERTICAL T&G CEDAR SIDING, DARK STAIN
WF-05	NOM. FINISHED CEDAR, DARK STAIN
RF-02	STANDING SEAM METAL ROOF, DARK GRAY FINISH
RF-03	MEMBRANE ROOFING
EF-01	WOOD DECKING
EF-02	BLUE STONE PAVERS
EF-03	GRAVEL
PA-01	SHIPLAP SIDING, PAINTED WHITE

SHEET ISSUE

DATE 07/26/2024
ISSUE NAME PRELIMINARY SET

REVISIONS

NO.	DATE	COMMENTS
-----	------	----------

SEAL

NOT FOR
CONSTRUCTION

PROJECT NAME

WAKE ROBIN INN

PROJECT LOCATION


104 & 106 SHARON ROAD
SALISBURY, CONNECTICUT

DINING PAVILION FIRST
FLOOR PLAN

PROJECT NUMBER 2405
DRAWN BY DCM
CHECKED BY CB

SHEET SIZE 24" x 36"
SHEET NUMBER

A-110

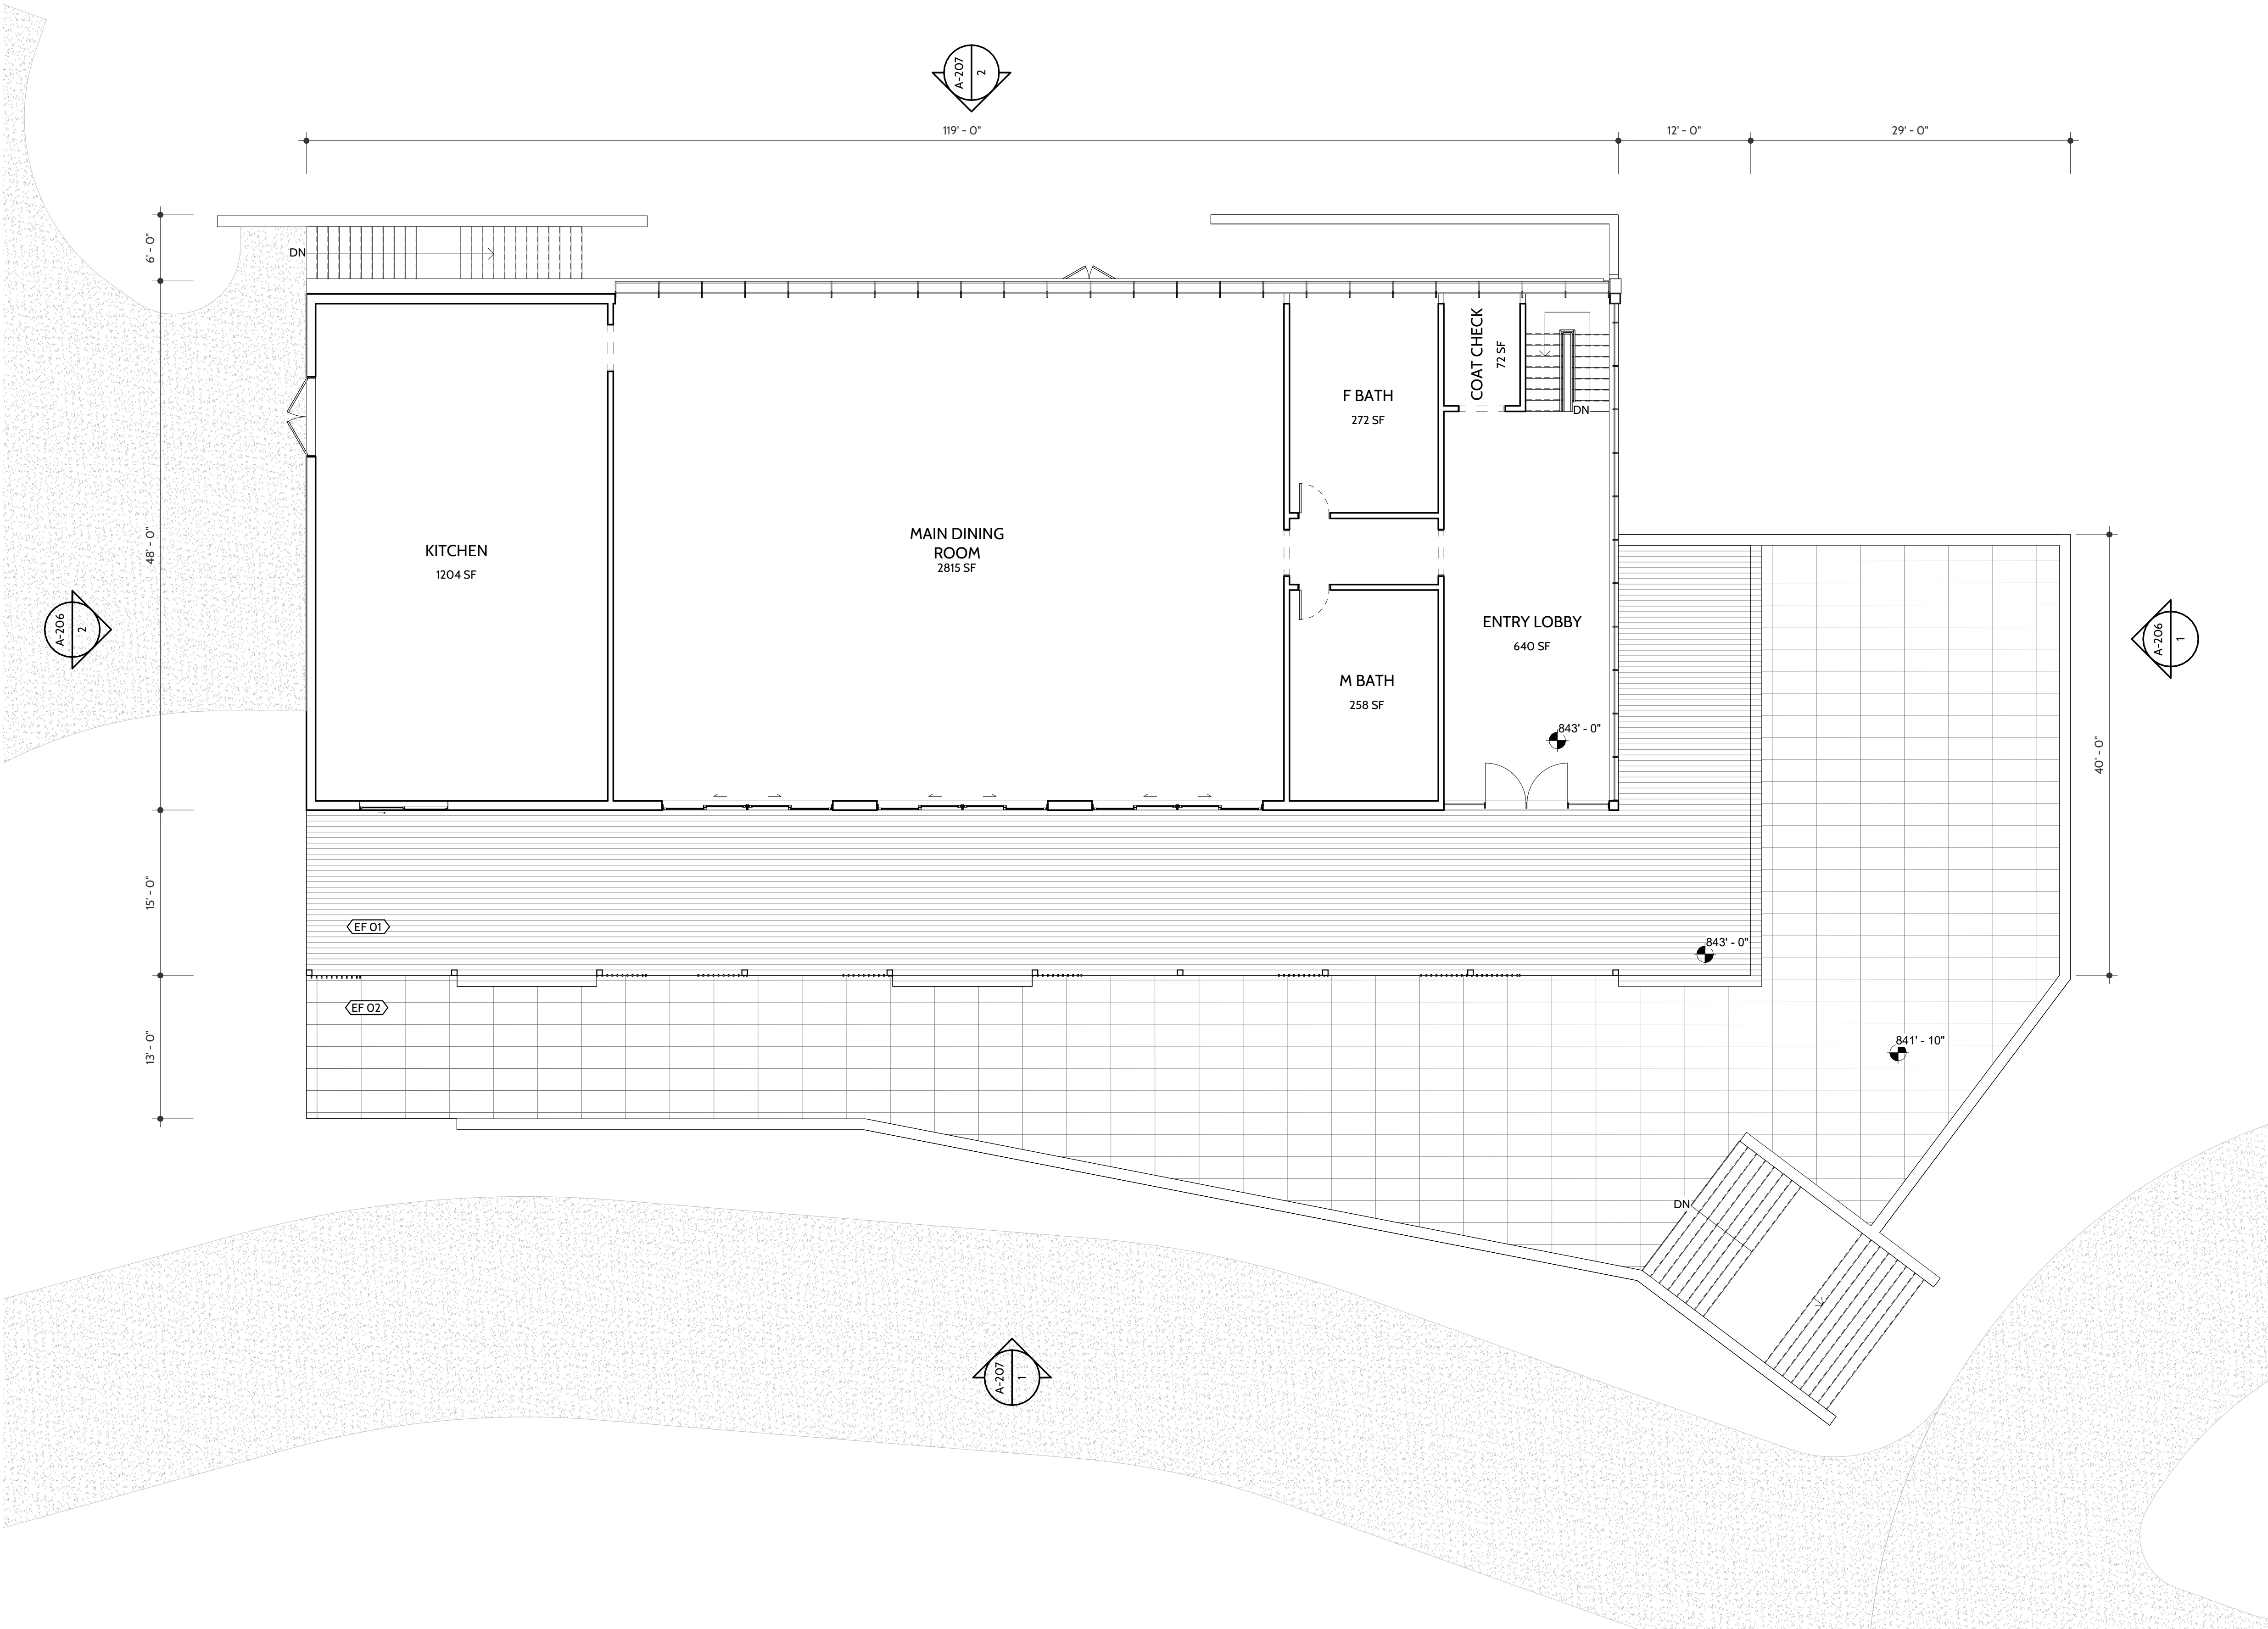

SHEET ISSUE

DATE 07/26/2024
ISSUE NAME PRELIMINARY SET

REVISIONS

NO.	DATE	COMMENTS
-----	------	----------

SEAL

NOT FOR
CONSTRUCTION

PROJECT NAME

WAKE ROBIN INN

PROJECT LOCATION


104 & 106 SHARON ROAD
SALISBURY, CONNECTICUT


DINING PAVILION
BASEMENT PLAN

PROJECT NUMBER 2405
DRAWN BY DCM
CHECKED BY CB

SHEET SIZE 24" x 36"
SHEET NUMBER


A-111

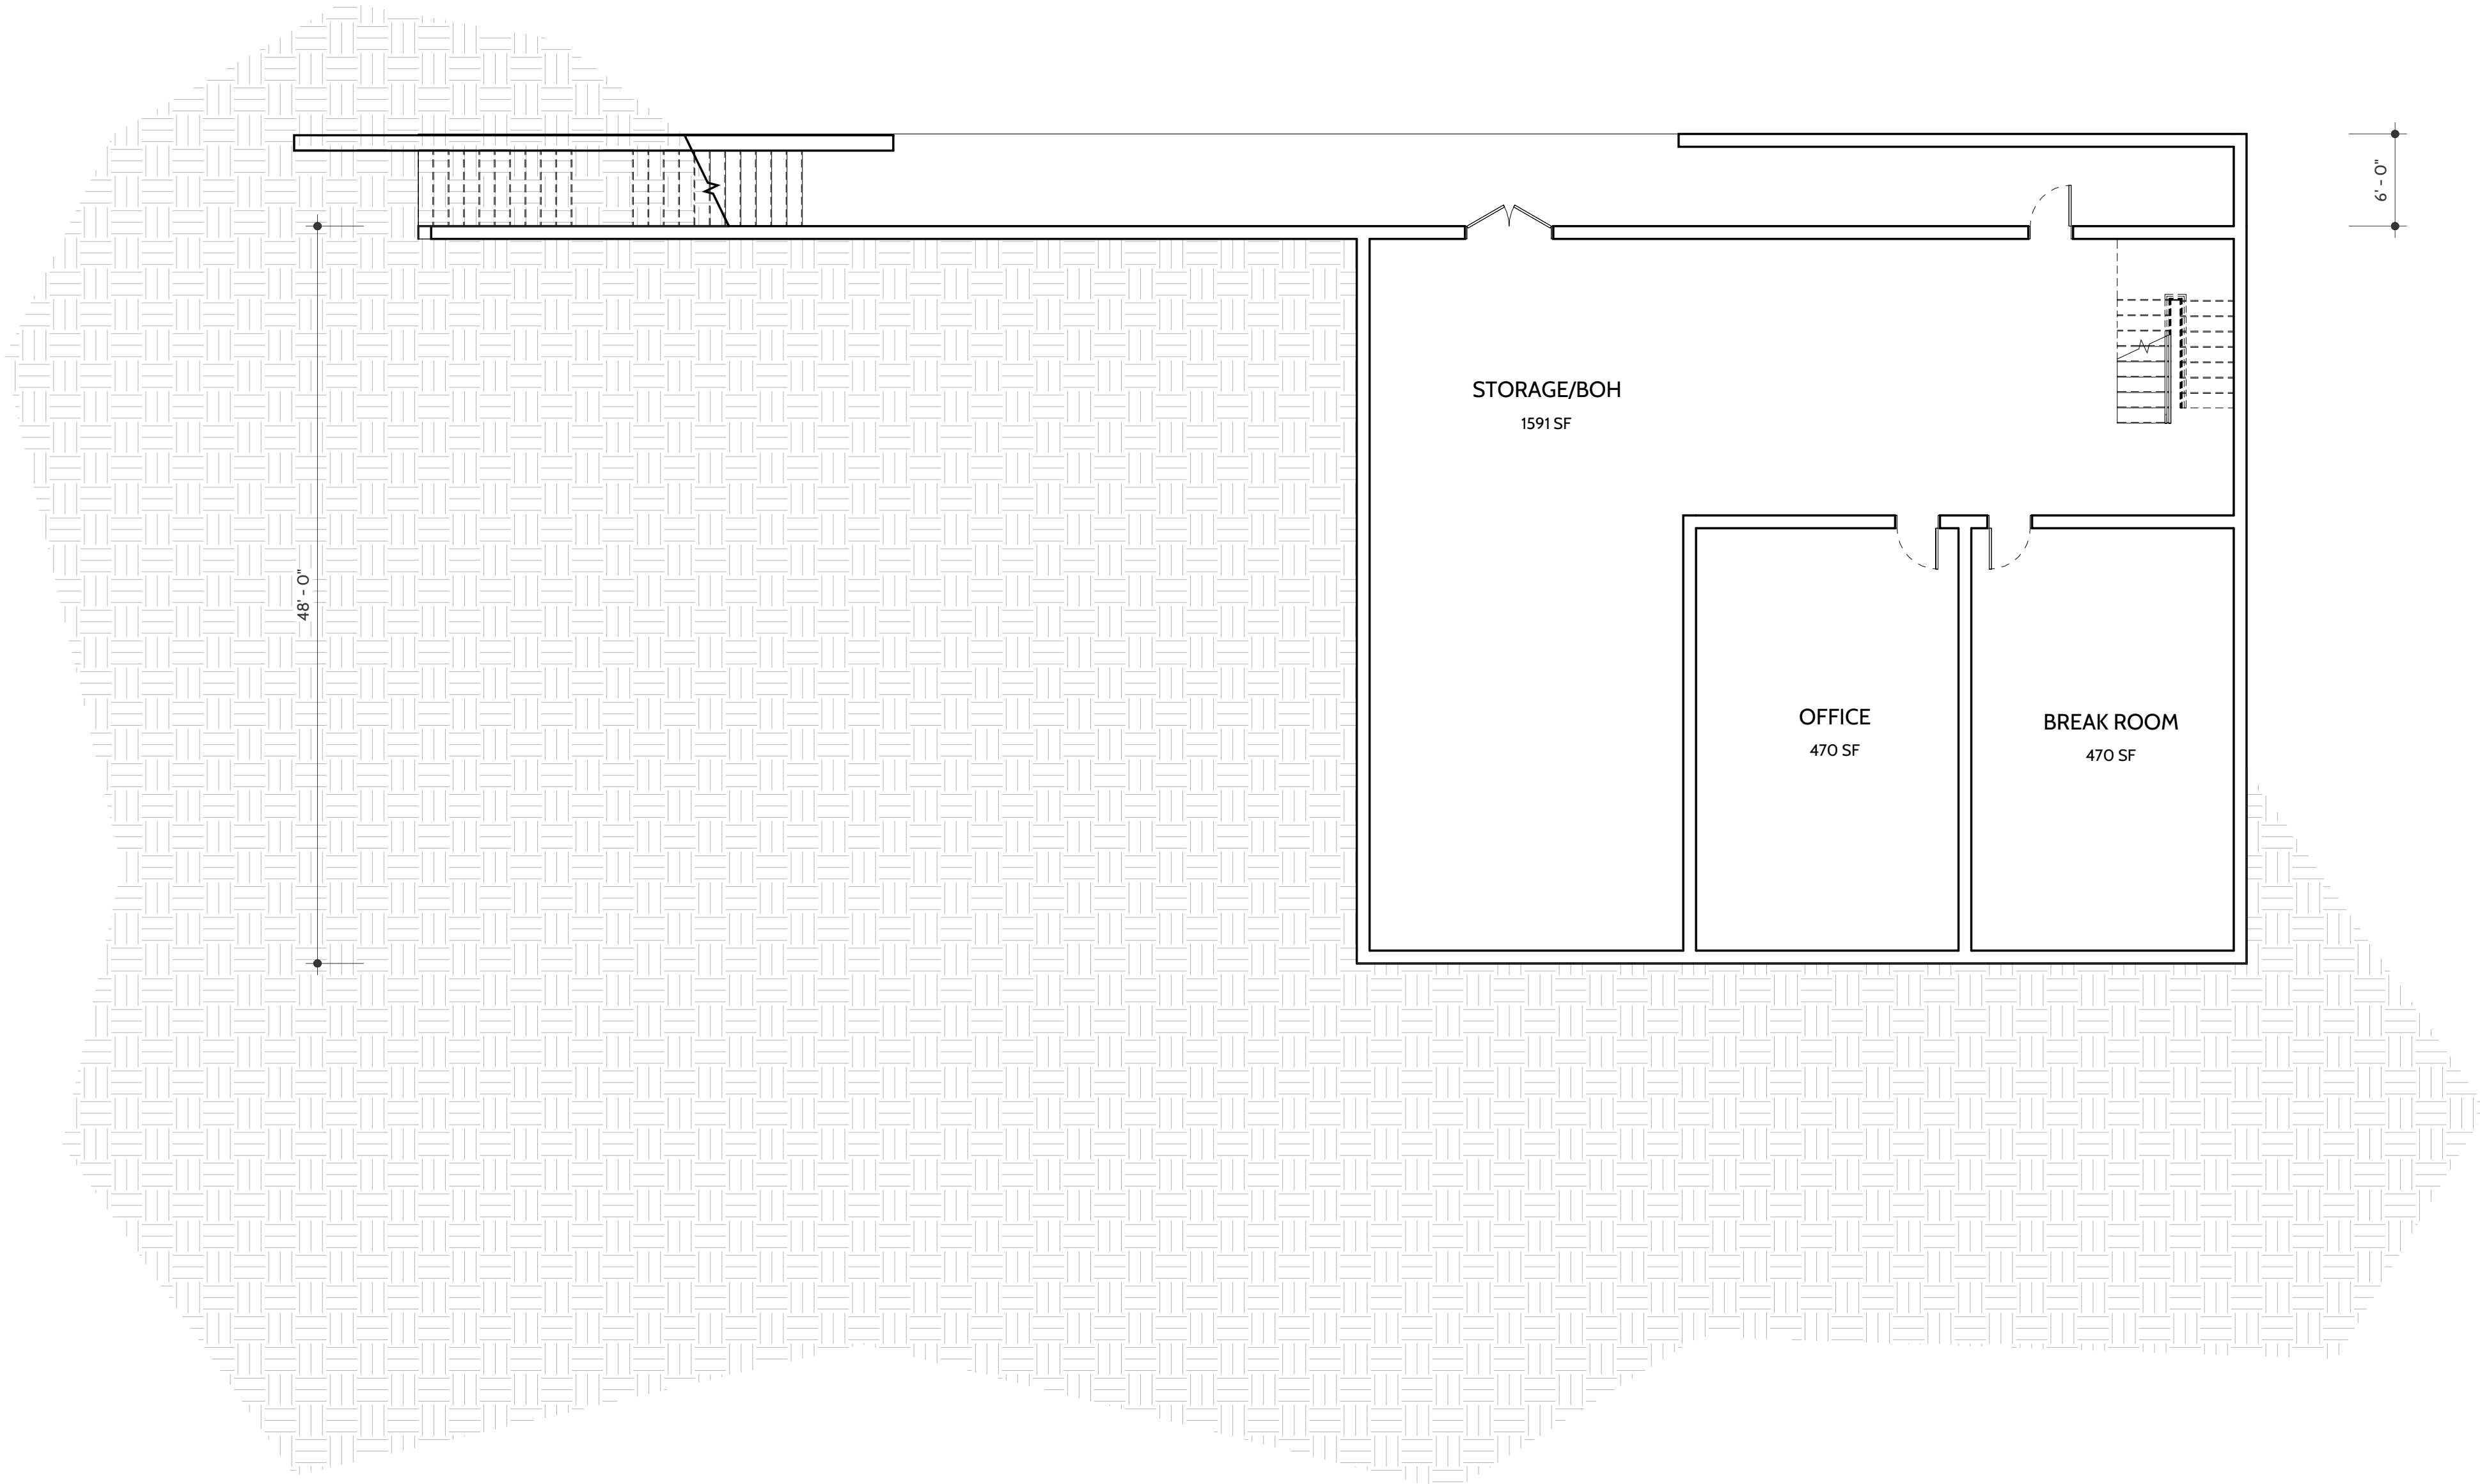

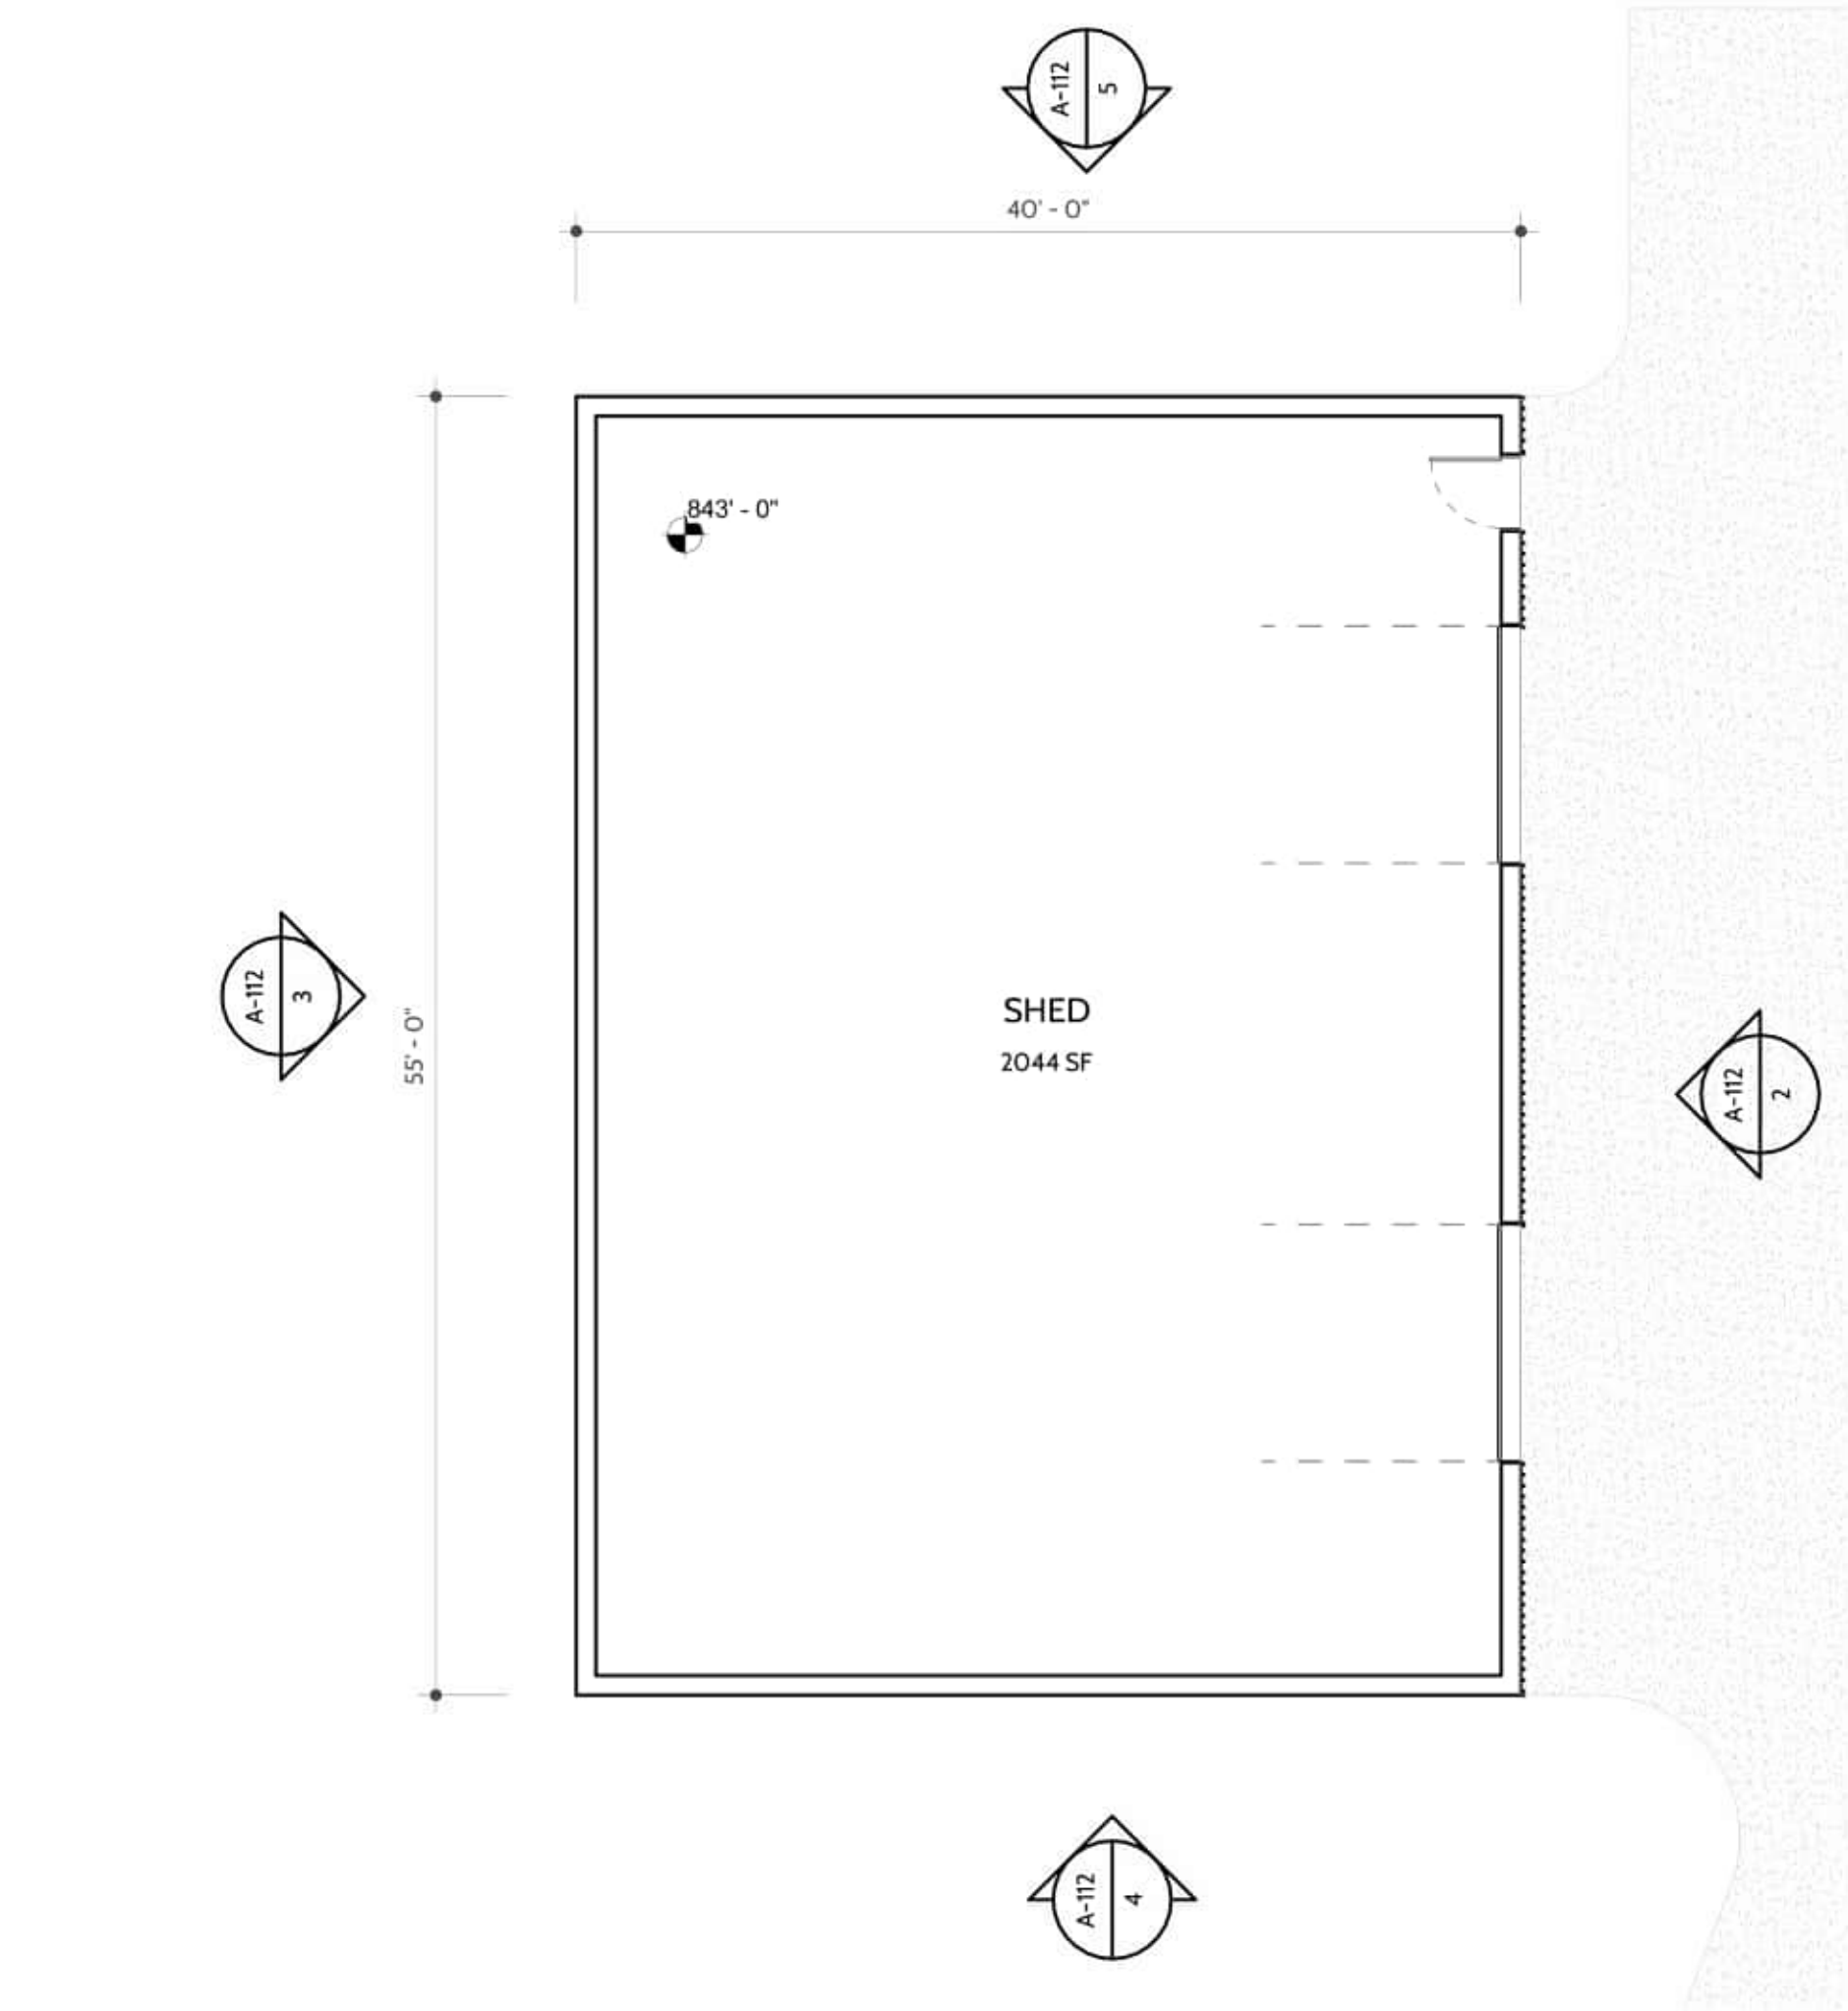


1 **LOADING SHED**
SCALE: 1/8" = 1'-0"


FINISH KEY	
WF-01	VERTICAL T&G CEDAR SIDING, UNFINISHED
WF-02	SMOOTH STUCCO, PAINT TBD
WF-03	BRICK, PAINTED WHITE
WF-04	VERTICAL T&G CEDAR SIDING, DARK STAIN
WF-05	NOM. FINISHED CEDAR, DARK STAIN
RF-02	STANDING SEAM METAL ROOF, DARK GRAY FINISH
RF-03	MEMBRANE ROOFING
EF-01	WOOD DECKING
EF-02	BLUE STONE PAVERS
EF-03	GRAVEL
PA-01	SHIPLAP SIDING, PAINTED WHITE

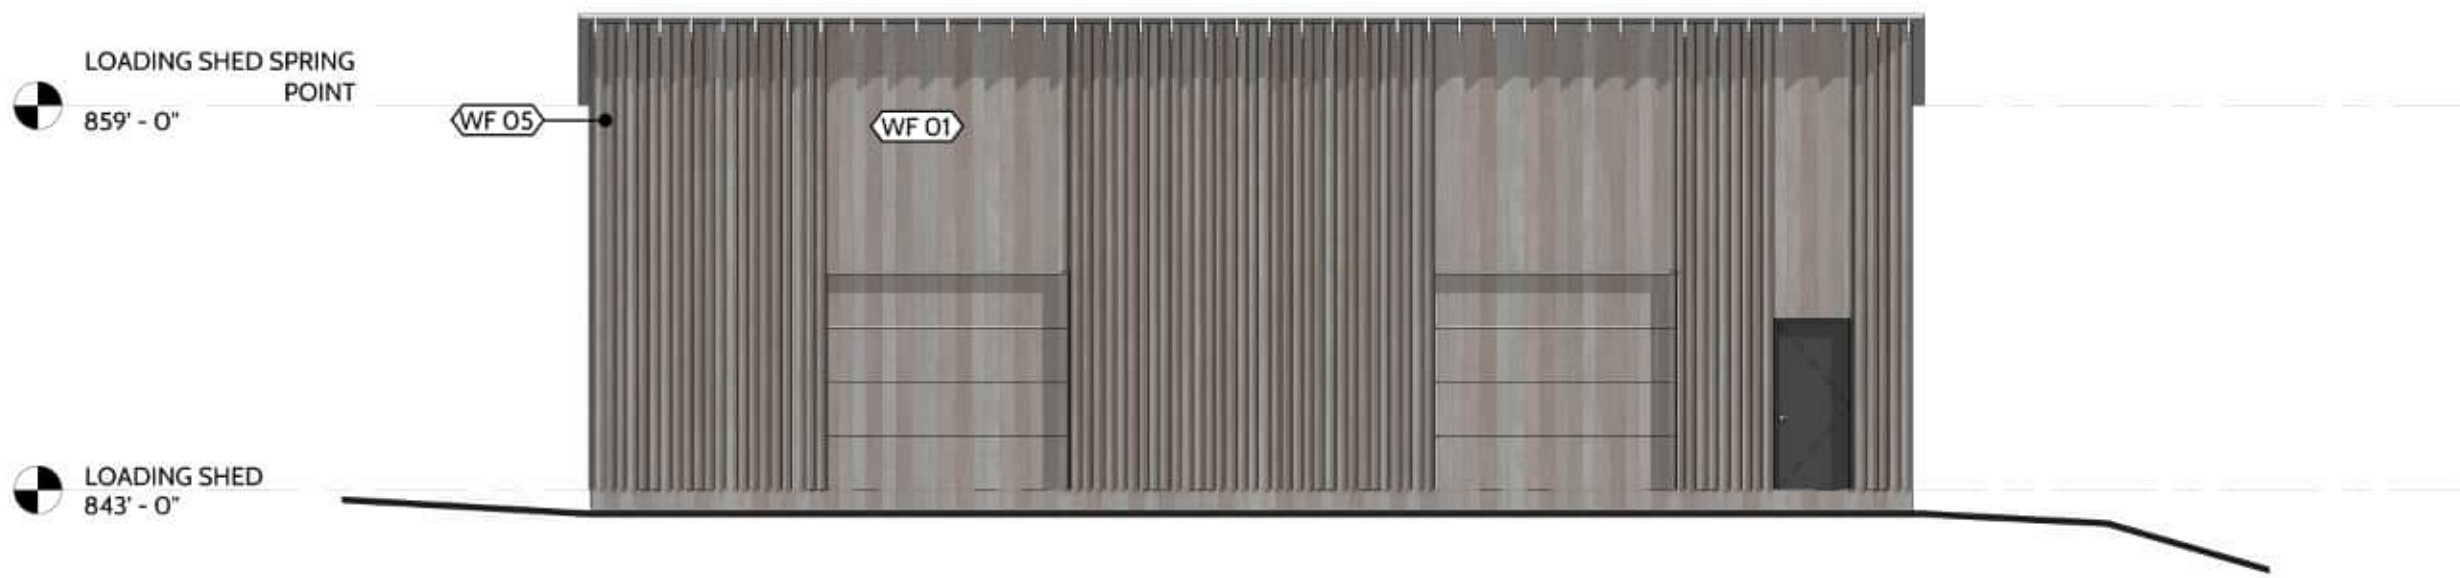


2 **LOADING SHED NORTH ELEV**
SCALE: 1/8" = 1'-0"

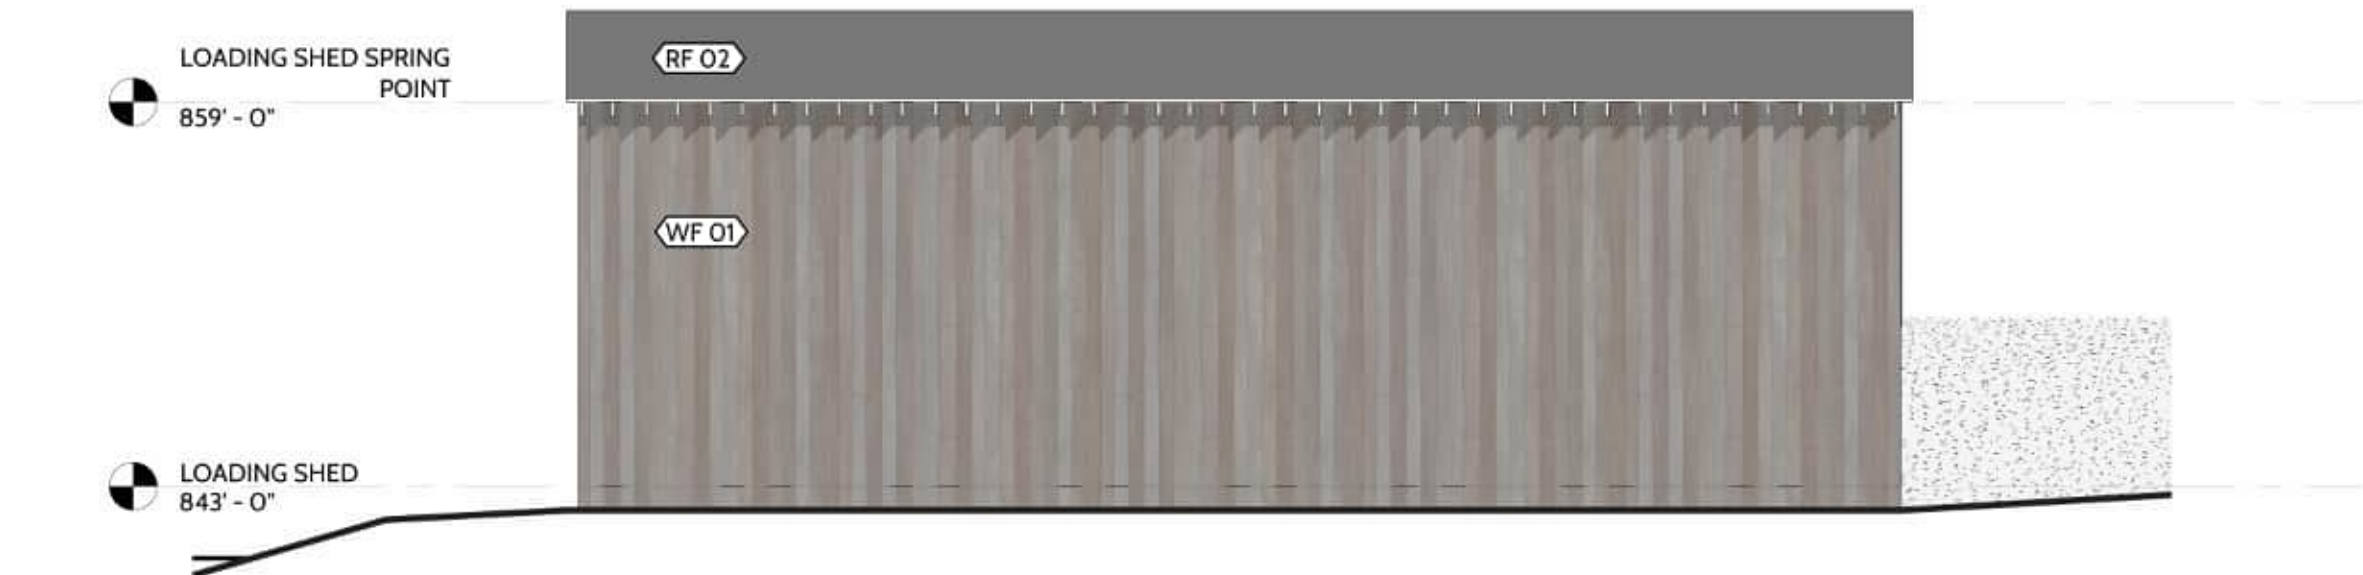

3 **LOADING SHED SOUTH ELEV**
SCALE: 1/8" = 1'-0"

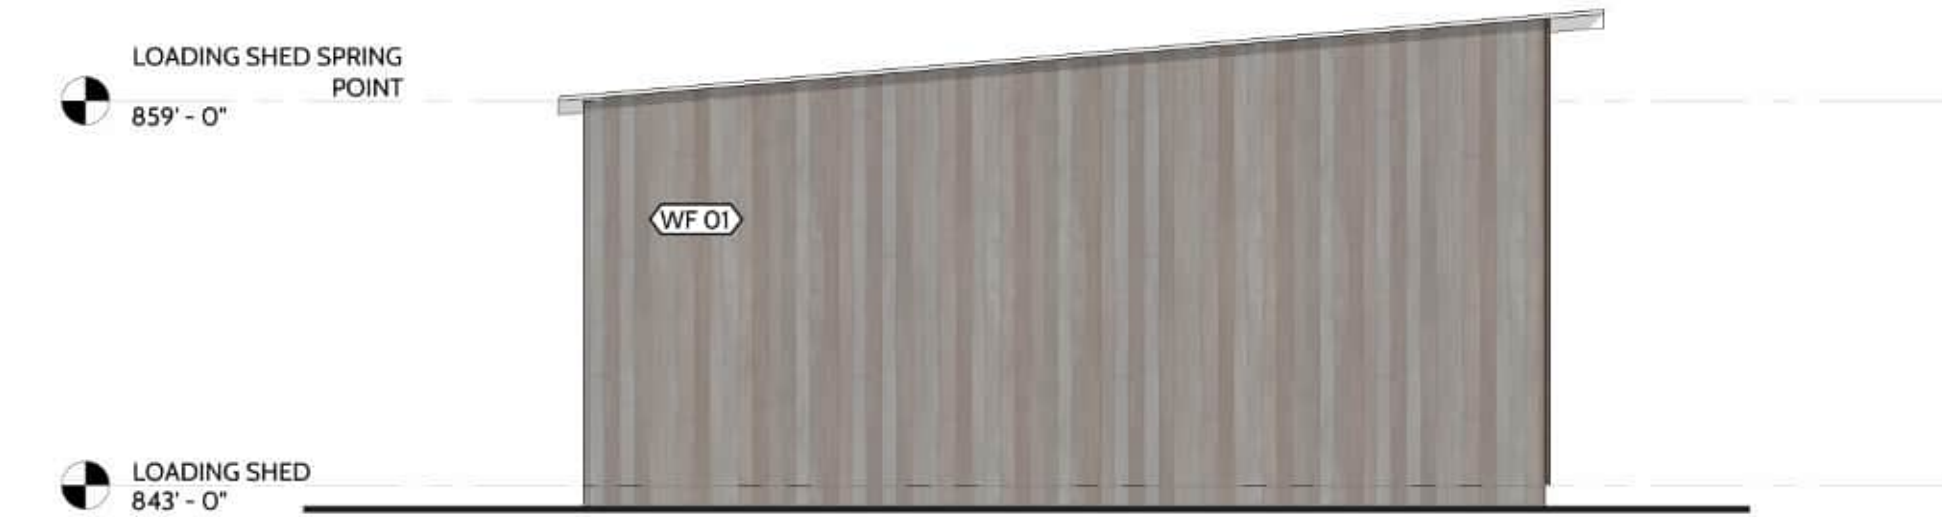

4 **LOADING SHED EAST ELEV**
SCALE: 1/8" = 1'-0"

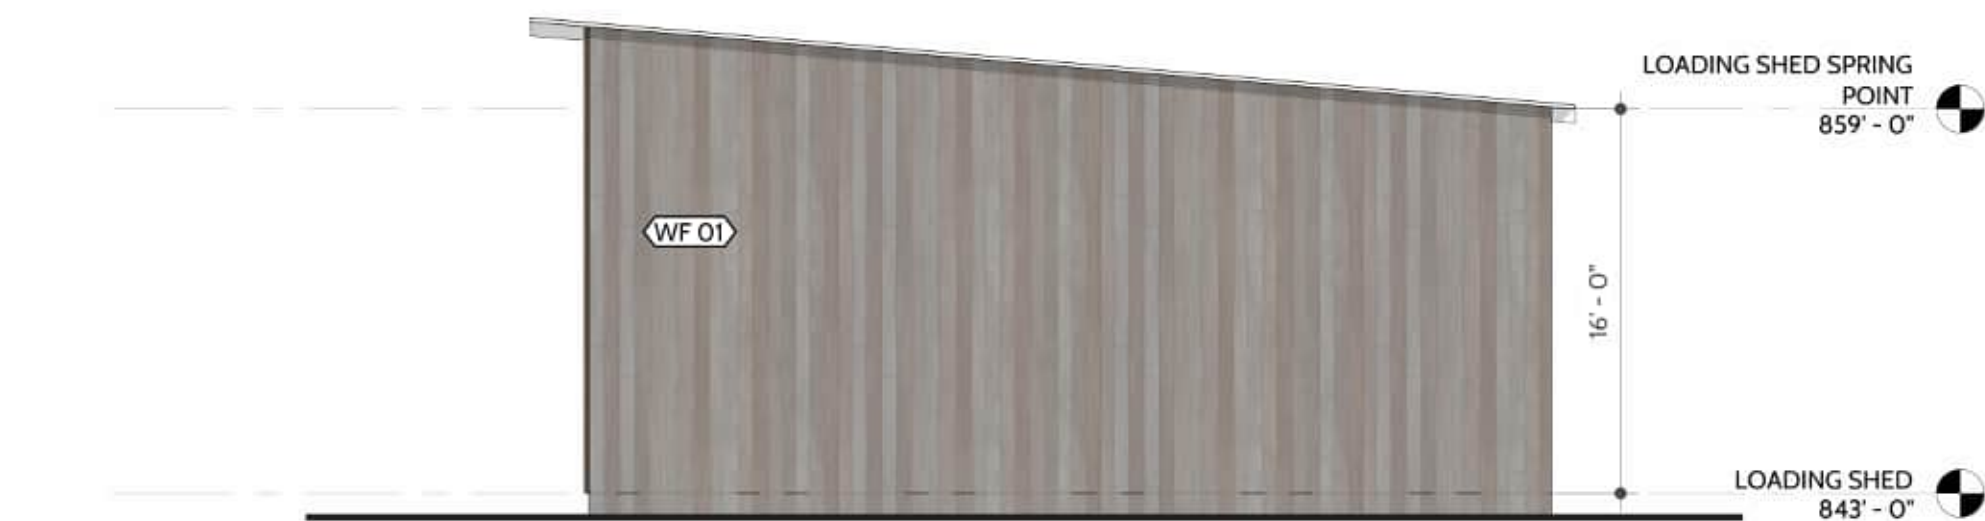

5 **LOADING SHED WEST ELEV**
SCALE: 1/8" = 1'-0"

SHEET ISSUE

DATE 07/26/2024
ISSUE NAME PRELIMINARY SET

REVISIONS

NO.	DATE	COMMENTS
-----	------	----------

SEAL

NOT FOR
CONSTRUCTION

PROJECT NAME

WAKE ROBIN INN

PROJECT LOCATION

104 & 106 SHARON ROAD
SALISBURY, CONNECTICUT

LOADING SHED

PROJECT NUMBER 2405
DRAWN BY DCM
CHECKED BY CB

SHEET SIZE 24" x 36"
SHEET NUMBER

A-112

FINISH KEY	
WF-01	VERTICAL T&G CEDAR SIDING, UNFINISHED
WF-02	SMOOTH STUCCO, PAINT TBD
WF-03	BRICK, PAINTED WHITE
WF-04	VERTICAL T&G CEDAR SIDING, DARK STAIN
WF-05	1X4 NOM. VERTICAL T&G SIDING, FINISHED CEDAR
RF-01	STANDING SEAM METAL ROOF, LIGHT GALVALUME FINISH
RF-02	STANDING SEAM METAL ROOF, DARK GRAY FINISH
RF-03	MEMBRANE ROOFING
EF-01	CEDAR WOOD PLANKING, STAINED
EF-02	BLUE STONE PAVERS
EF-03	GRAVEL
PA-01	SHIPLAP SIDING, PAINTED WHITE



1 HOTEL EAST ELEV.
SCALE: 1/8" = 1'-0"



3 HOTEL WEST. ELEV
SCALE: 1/8" = 1'-0"

SHEET ISSUE

DATE 09/11/2024
ISSUE NAME PRELIMINARY SET

REVISIONS

NO.	DATE	COMMENTS
1	09/11/24	REVISION 01

SEAL

NOT FOR
CONSTRUCTION

PROJECT NAME

WAKE ROBIN INN

PROJECT LOCATION

104 & 106 SHARON ROAD
SALISBURY, CONNECTICUT

HOTEL BUILDING
ELEVATIONS 01

PROJECT NUMBER 2405
DRAWN BY DCM
CHECKED BY CB

SHEET SIZE 24" x 36"
SHEET NUMBER

A-201



1 HOTEL SOUTH ELEV.
SCALE: 1/8" = 1'-0"



2 HOTEL NORTH ELEV.
SCALE: 3/32" = 1'-0"

FINISH KEY	
WF-01	VERTICAL T&G CEDAR SIDING, UNFINISHED
WF-02	SMOOTH STUCCO, PAINT TBD
WF-03	BRICK, PAINTED WHITE
WF-04	VERTICAL T&G CEDAR SIDING, DARK STAIN
WF-05	1X4 NOM. VERTICAL T&G SIDING, FINISHED CEDAR
RF-01	STANDING SEAM METAL ROOF, LIGHT GALVALUME FINISH
RF-02	STANDING SEAM METAL ROOF, DARK GRAY FINISH
RF-03	MEMBRANE ROOFING
EF-01	CEDAR WOOD PLANKING, STAINED
EF-02	BLUE STONE PAVERS
EF-03	GRAVEL
PA-01	SHIPLAP SIDING, PAINTED WHITE

SHEET ISSUE

DATE 09/11/2024
ISSUE NAME PRELIMINARY SET

REVISIONS

NO.	DATE	COMMENTS
1	09/11/24	REVISION 01

SEAL

NOT FOR
CONSTRUCTION

PROJECT NAME

WAKE ROBIN INN

PROJECT LOCATION

104 & 106 SHARON ROAD
SALISBURY, CONNECTICUT

HOTEL BUILDING
ELEVATIONS 02

PROJECT NUMBER 2405
DRAWN BY DCM
CHECKED BY CB

SHEET SIZE 24" x 36"
SHEET NUMBER

A-202

FINISH KEY	
WF-01	VERTICAL T&G CEDAR SIDING, UNFINISHED
WF-02	SMOOTH STUCCO, PAINT TBD
WF-03	BRICK, PAINTED WHITE
WF-04	VERTICAL T&G CEDAR SIDING, DARK STAIN
WF-05	1X4 NOM. VERTICAL T&G SIDING, FINISHED CEDAR
RF-01	STANDING SEAM METAL ROOF, LIGHT GALVALUME FINISH
RF-02	STANDING SEAM METAL ROOF, DARK GRAY FINISH
RF-03	MEMBRANE ROOFING
EF-01	CEDAR WOOD PLANKING, STAINED
EF-02	BLUE STONE PAVERS
EF-03	GRAVEL
PA-01	SHIPLAP SIDING, PAINTED WHITE

SHEET ISSUE

DATE 07/26/2024
ISSUE NAME PRELIMINARY SET

REVISIONS

NO.	DATE	COMMENTS
-----	------	----------

SEAL

NOT FOR
CONSTRUCTION

PROJECT NAME

WAKE ROBIN INN

PROJECT LOCATION

104 & 106 SHARON ROAD
SALISBURY, CONNECTICUT

STUDIO COTTAGE
ELEVATIONS


PROJECT NUMBER 2405
DRAWN BY DCM
CHECKED BY CB

SHEET SIZE 24" x 36"
SHEET NUMBER

A-203




1 COTTAGE BACK ELEV.
SCALE: 1/4" = 1'-0"

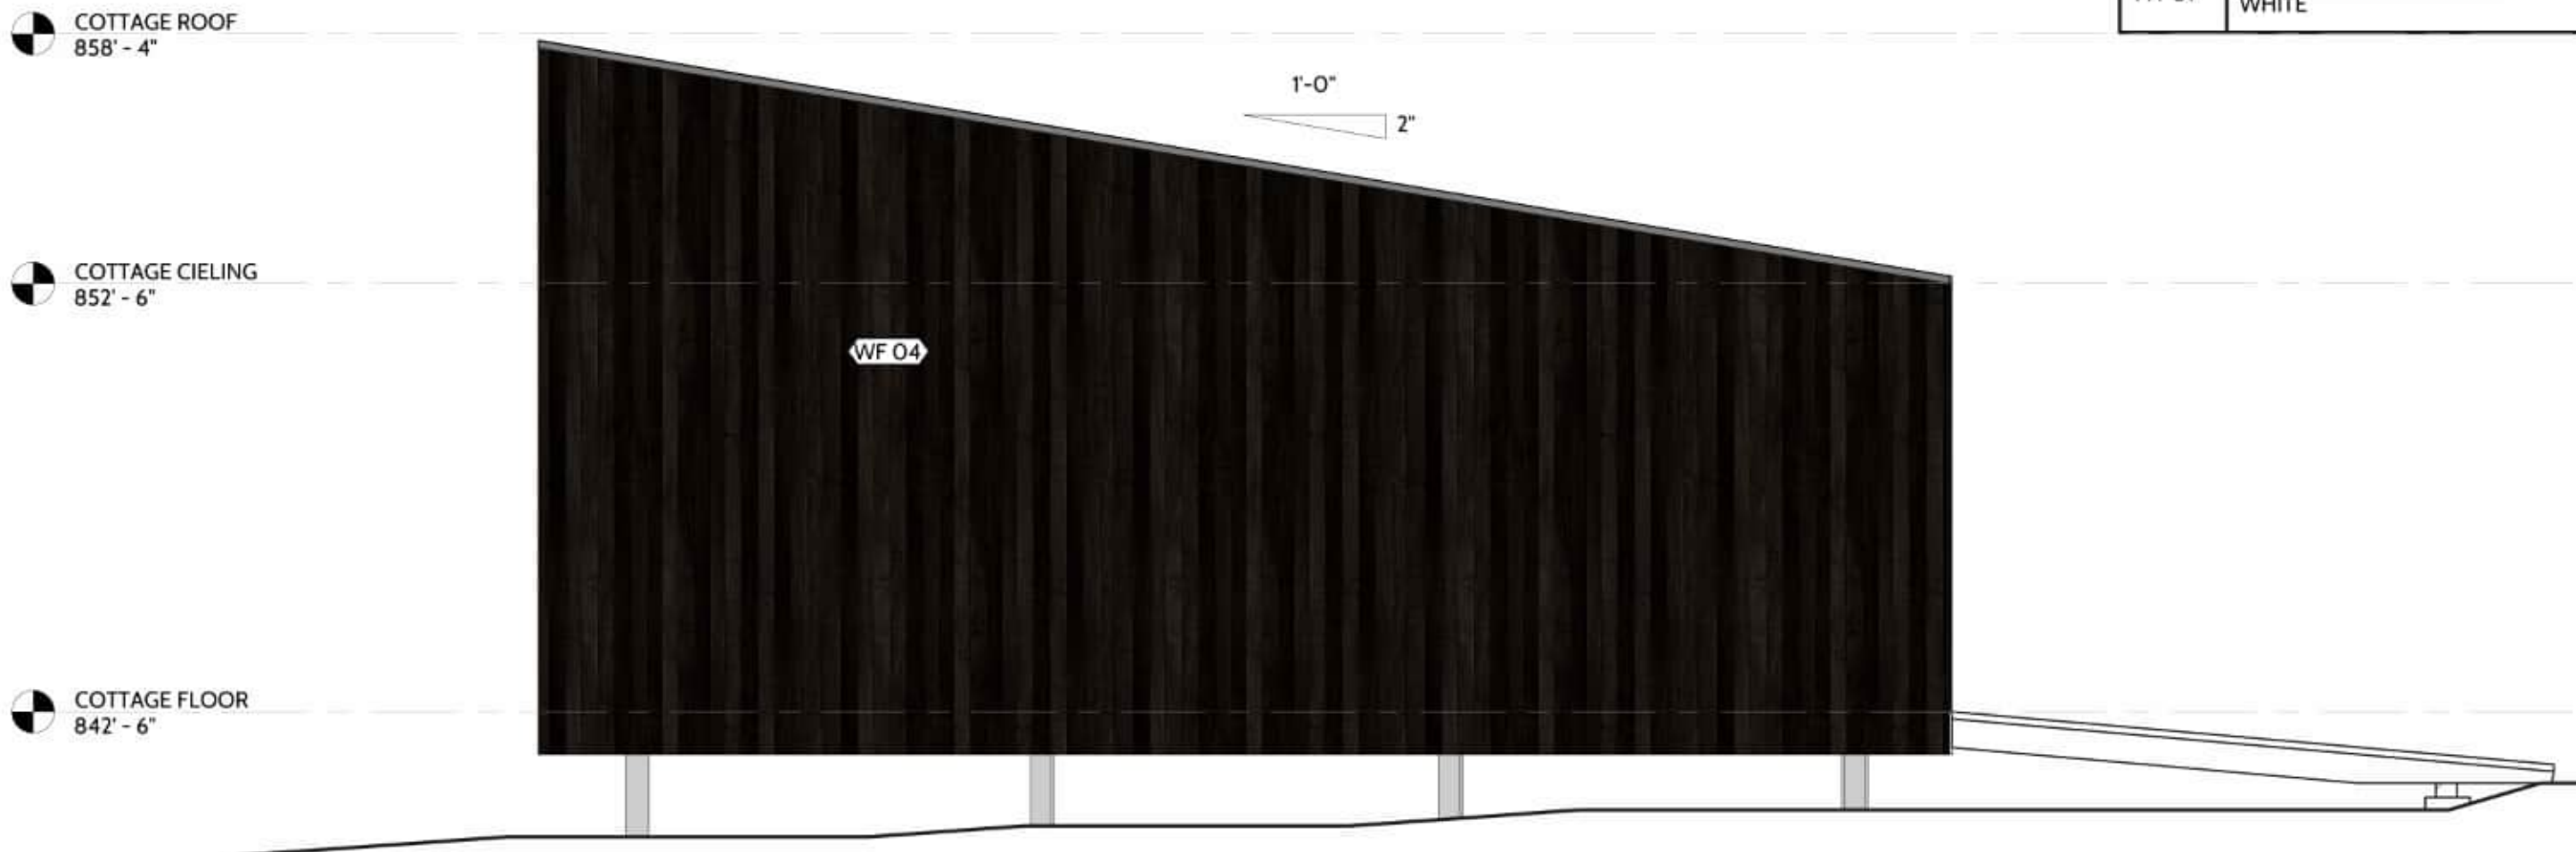

3 COTTAGE SIDE ELEV. 02
SCALE: 1/4" = 1'-0"



2 COTTAGE FRONT ELEV.
SCALE: 1/4" = 1'-0"

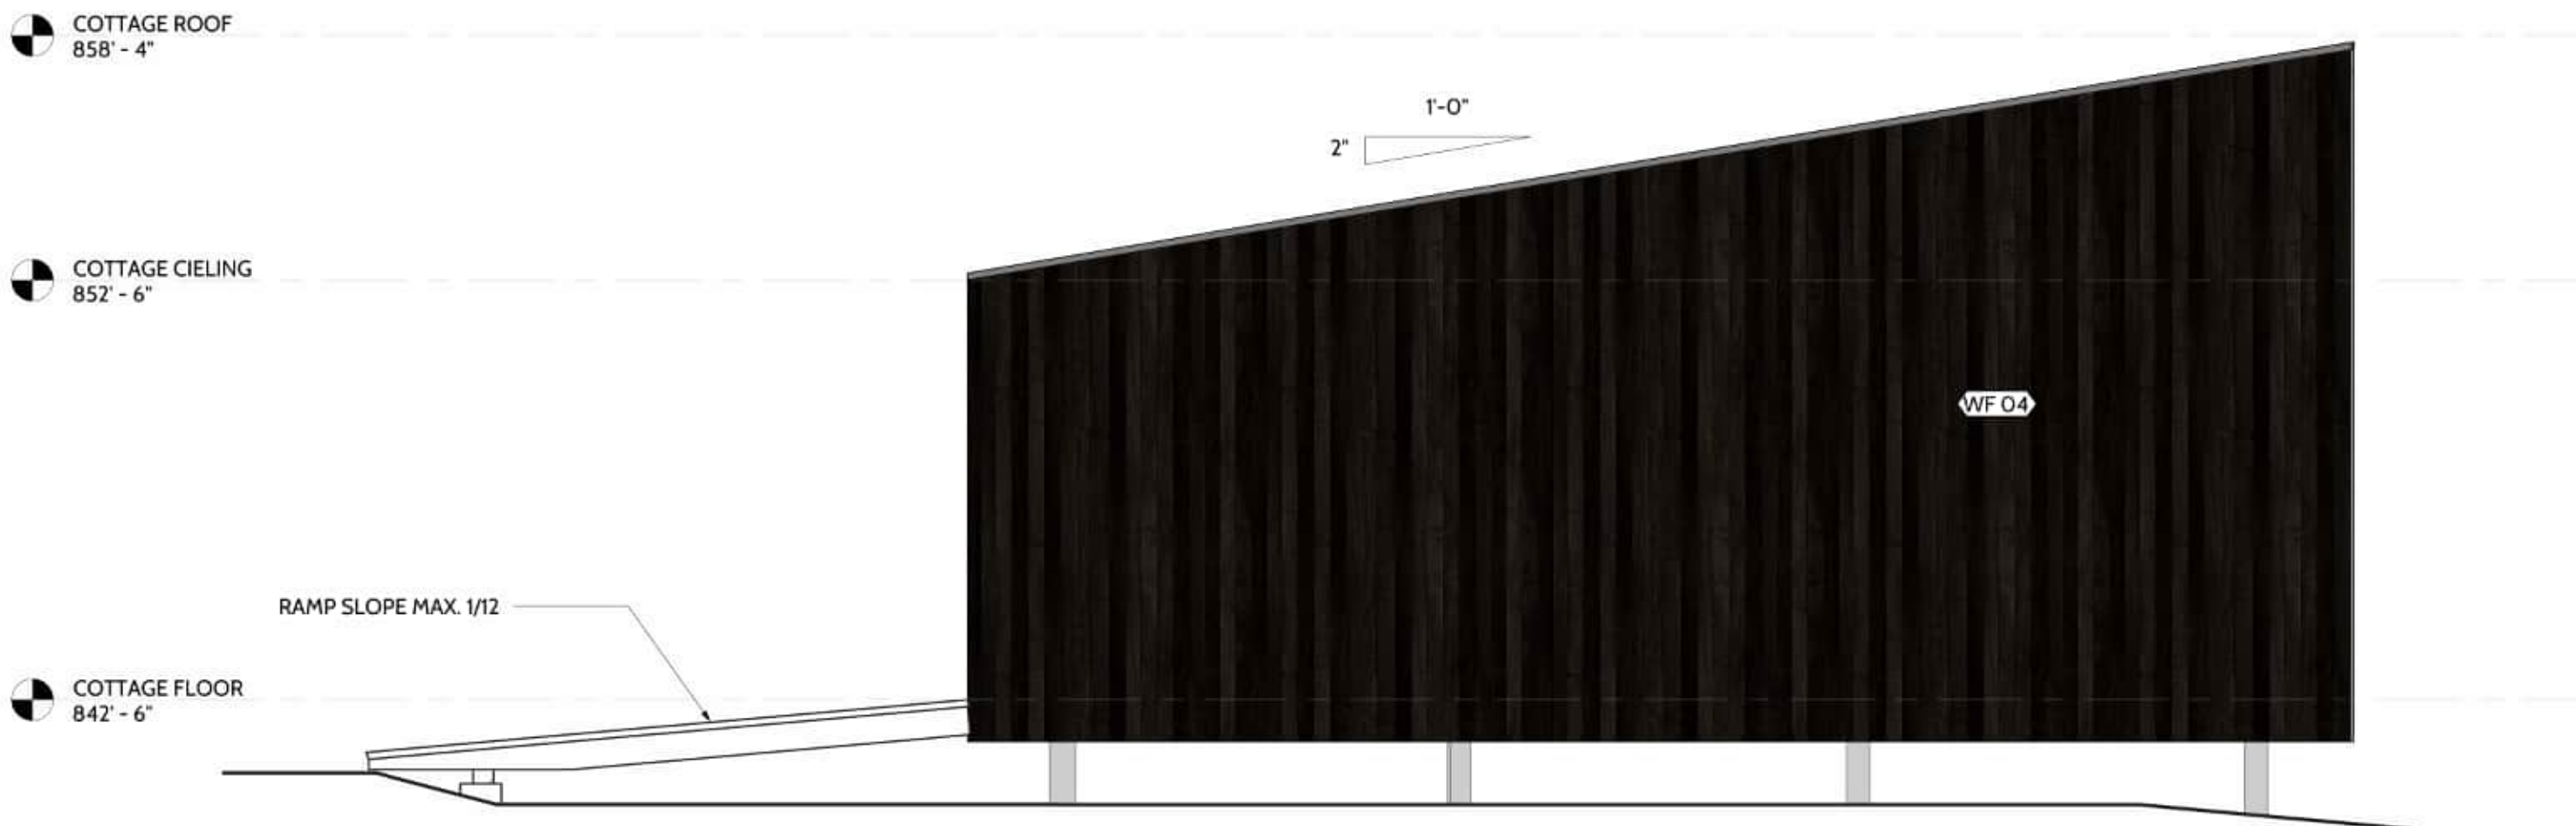

4 COTTAGE SIDE ELEV. 01
SCALE: 1/4" = 1'-0"



2 LUX COTTAGE FRONT ELEV.
SCALE: 1/4" = 1'-0"



1 LUX COTTAGE BACK ELEV.
SCALE: 1/4" = 1'-0"



4 LUX COTTAGE RIGHT ELEV.
SCALE: 1/4" = 1'-0"



3 LUX COTTAGE LEFT ELEV.
SCALE: 1/4" = 1'-0"

FINISH KEY	
WF-01	VERTICAL T&G CEDAR SIDING, UNFINISHED
WF-02	SMOOTH STUCCO, PAINT TBD
WF-03	BRICK, PAINTED WHITE
WF-04	VERTICAL T&G CEDAR SIDING, DARK STAIN
WF-05	1X4 NOM. VERTICAL T&G SIDING, FINISHED CEDAR
RF-01	STANDING SEAM METAL ROOF, LIGHT GALVALUME FINISH
RF-02	STANDING SEAM METAL ROOF, DARK GRAY FINISH
RF-03	MEMBRANE ROOFING
EF-01	CEDAR WOOD PLANKING, STAINED
EF-02	BLUE STONE PAVERS
EF-03	GRAVEL
PA-01	SHIPLAP SIDING, PAINTED WHITE

Mapos

2 East Broadway, 7th Floor
New York, New York 10038
Tel 212-529-5005
info@studiomapos.com

© MAPOS ARCHITECTS, DPC ALL RIGHTS RESERVED.
This drawing, and all graphic and written material contained herein, constitutes the original and unpublished work of MAPOS ARCHITECTS, DPC, and may not be copied, distributed or used in whole or in part, without expressed, written permission.

SHEET ISSUE

DATE 07/26/2024
ISSUE NAME PRELIMINARY SET

REVISIONS

NO.	DATE	COMMENTS
-----	------	----------

SEAL

NOT FOR
CONSTRUCTION

PROJECT NAME

WAKE ROBIN INN

PROJECT LOCATION

104 & 106 SHARON ROAD
SALISBURY, CONNECTICUT

LUX COTTAGE
ELEVATIONS


PROJECT NUMBER 2405
DRAWN BY DCM
CHECKED BY CB

SHEET SIZE 24" x 36"
SHEET NUMBER

A-204



1 DINING PAVILION NORTH ELEV
SCALE: 1/8" = 1'-0"

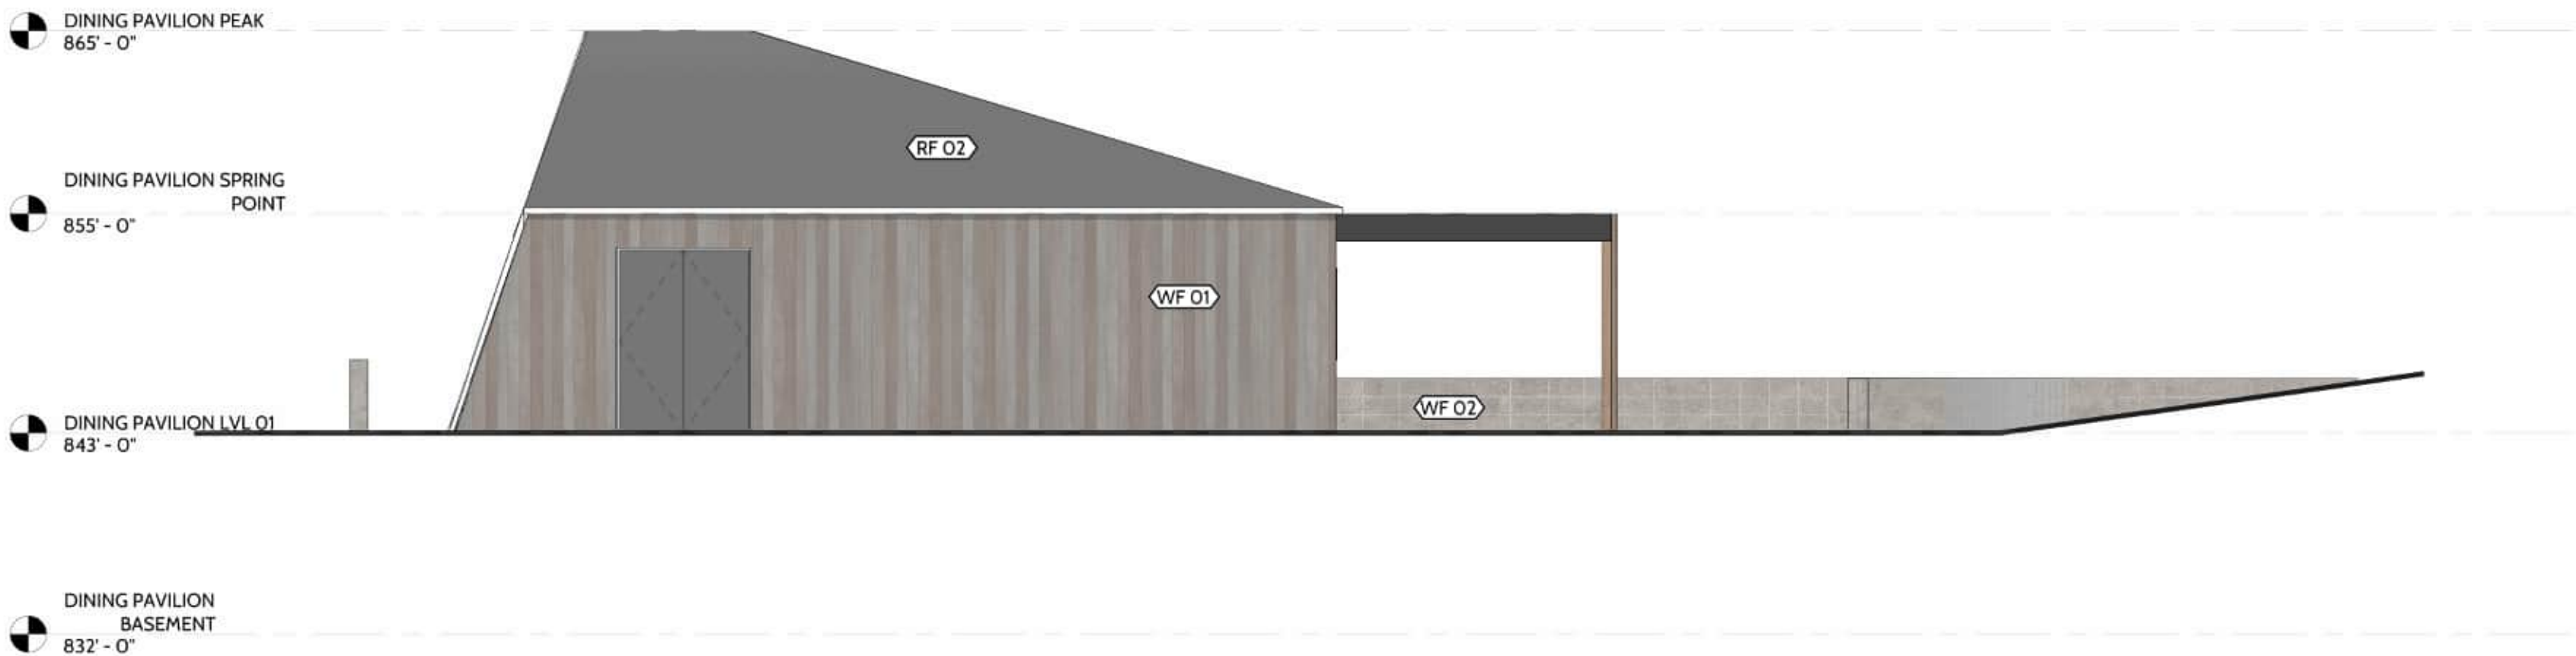

2 DINING PAVILION SOUTH ELEV
SCALE: 1/8" = 1'-0"

FINISH KEY	
WF-01	VERTICAL T&G CEDAR SIDING, UNFINISHED
WF-02	SMOOTH STUCCO, PAINT TBD
WF-03	BRICK, PAINTED WHITE
WF-04	VERTICAL T&G CEDAR SIDING, DARK STAIN
WF-05	NOM. FINISHED CEDAR, DARK STAIN
RF-02	STANDING SEAM METAL ROOF, DARK GRAY FINISH
RF-03	MEMBRANE ROOFING
EF-01	WOOD DECKING
EF-02	BLUE STONE PAVERS
EF-03	GRAVEL
PA-01	SHIPLAP SIDING, PAINTED WHITE

NOT FOR
CONSTRUCTION

PROJECT NAME
WAKE ROBIN INN


PROJECT LOCATION
104 & 106 SHARON ROAD
SALISBURY, CONNECTICUT

DINING PAVILION
ELEVATIONS 02


PROJECT NUMBER 2405
DRAWN BY DCM
CHECKED BY CB

SHEET SIZE 24" x 36"
SHEET NUMBER

A-206

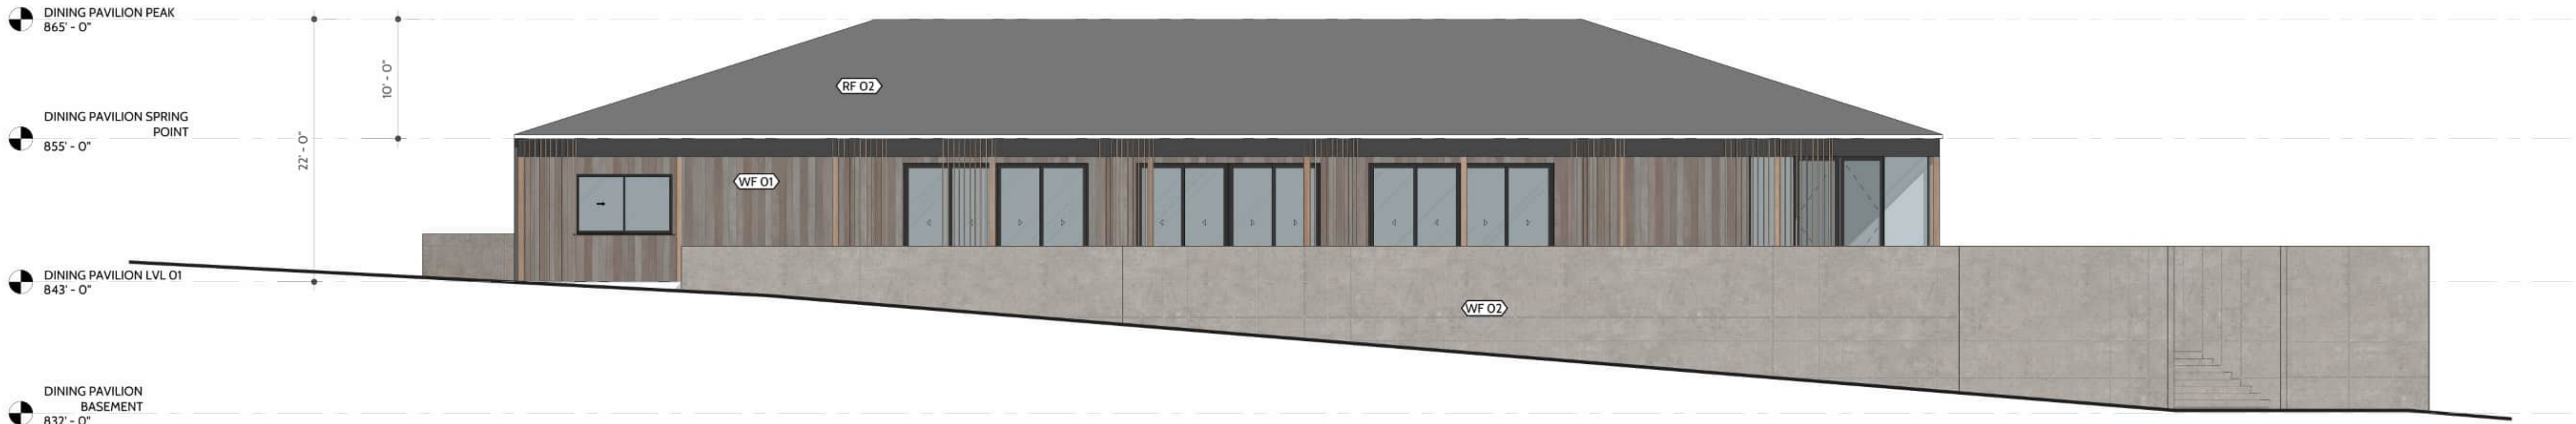

1 DINING PAVILION EAST ELEV
SCALE: 1/8" = 1'-0"

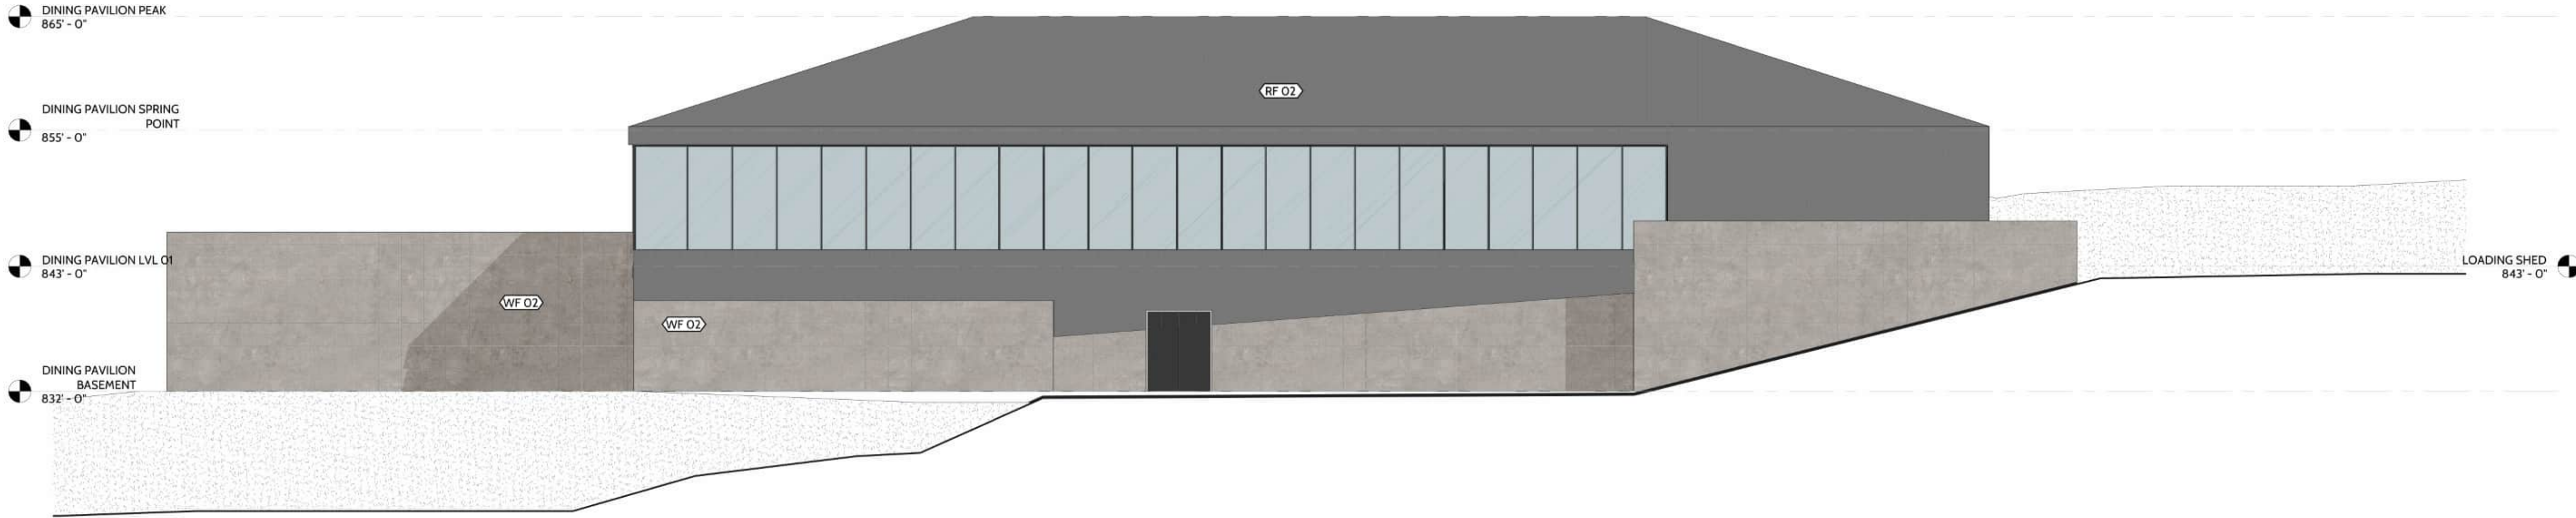

2 DINING PAVILION WEST ELEV
SCALE: 1/8" = 1'-0"

FINISH KEY	
WF-01	VERTICAL T&G CEDAR SIDING, UNFINISHED
WF-02	SMOOTH STUCCO, PAINT TBD
WF-03	BRICK, PAINTED WHITE
WF-04	VERTICAL T&G CEDAR SIDING, DARK STAIN
WF-05	NOM. FINISHED CEDAR, DARK STAIN
RF-02	STANDING SEAM METAL ROOF, DARK GRAY FINISH
RF-03	MEMBRANE ROOFING
EF-01	WOOD DECKING
EF-02	BLUE STONE PAVERS
EF-03	GRAVEL
PA-01	SHIPLAP SIDING, PAINTED WHITE

SHEET ISSUE

DATE 07/26/2024
ISSUE NAME PRELIMINARY SET

REVISIONS

NO.	DATE	COMMENTS
-----	------	----------

SEAL

NOT FOR
CONSTRUCTION

PROJECT NAME

WAKE ROBIN INN

PROJECT LOCATION

104 & 106 SHARON ROAD
SALISBURY, CONNECTICUT

DINING PAVILION
ELEVATIONS 01


PROJECT NUMBER 2405
DRAWN BY DCM
CHECKED BY CB

SHEET SIZE 24" x 36"
SHEET NUMBER


A-207



1 POOL NORTH ELEVATION
SCALE: 1/8" = 1'-0"

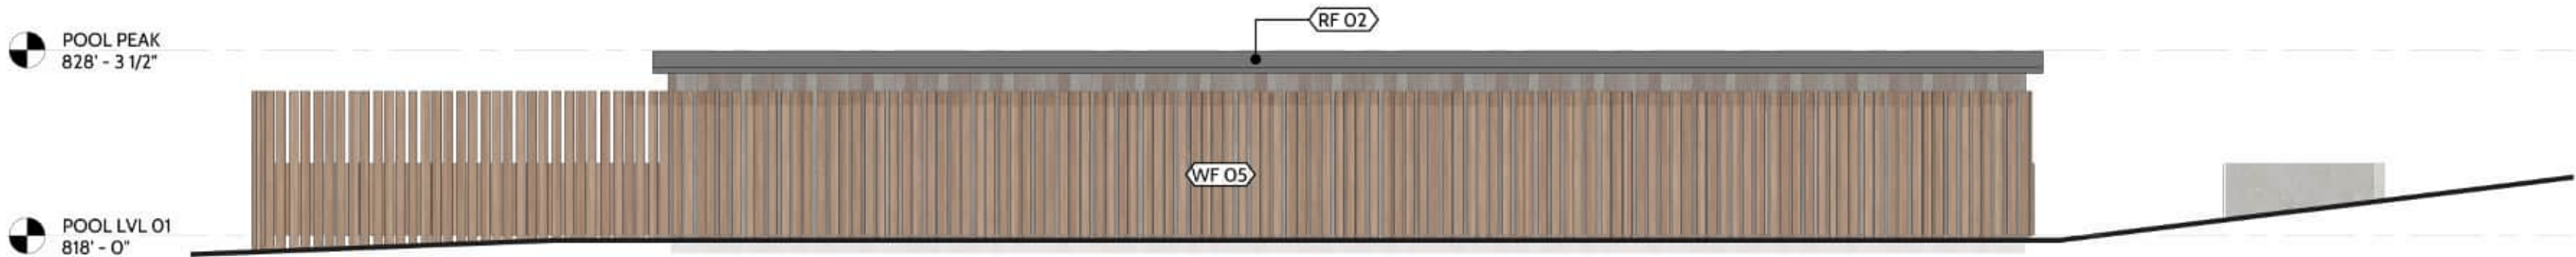

2 POOL SOUTH ELEVATION
SCALE: 1/8" = 1'-0"

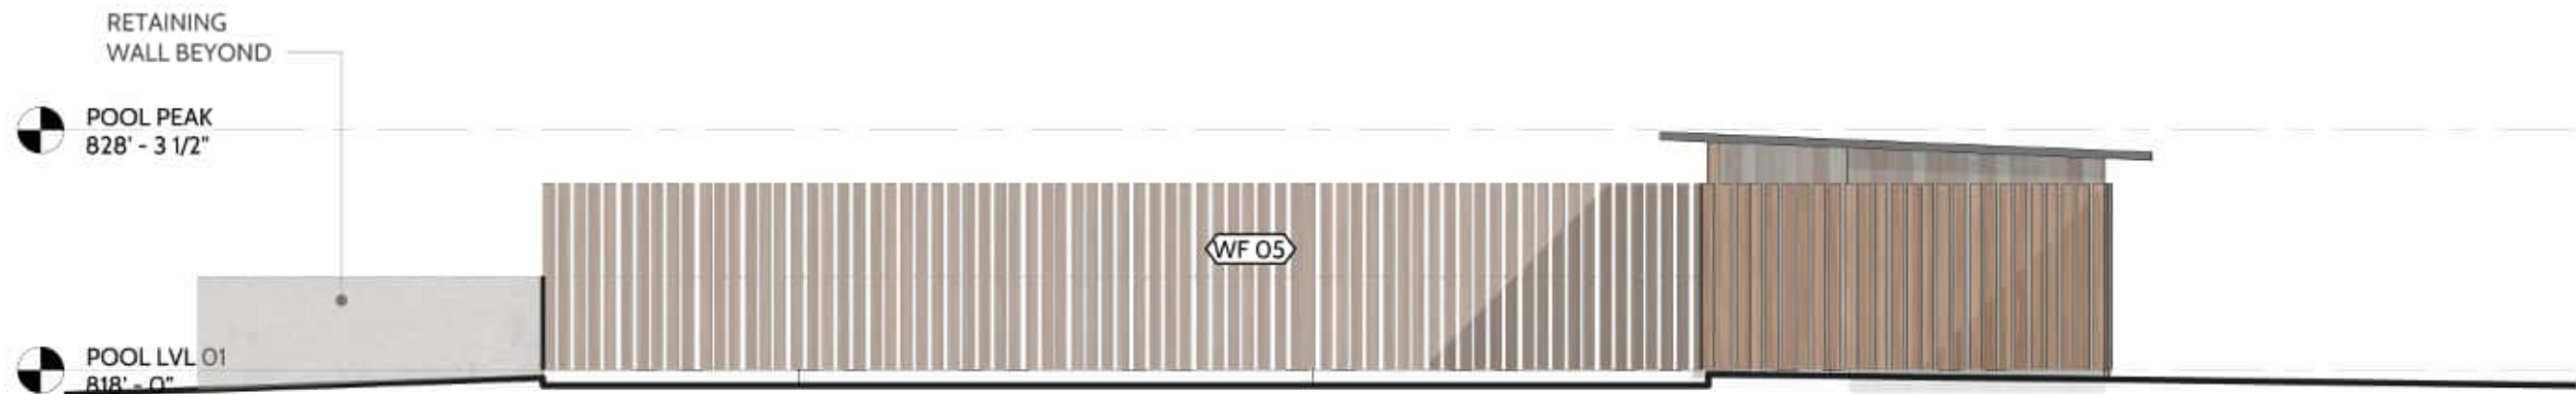

3 POOL WEST ELEVATION
SCALE: 1/8" = 1'-0"



4 POOL EAST ELEVATION
SCALE: 1/8" = 1'-0"

SHEET ISSUE

DATE 07/26/2024
ISSUE NAME PRELIMINARY SET

REVISIONS

NO. DATE COMMENTS

SEAL

NOT FOR
CONSTRUCTION

PROJECT NAME

WAKE ROBIN INN

PROJECT LOCATION

104 & 106 SHARON ROAD
SALISBURY, CONNECTICUT

POOL ELEVATIONS

PROJECT NUMBER 2405
DRAWN BY DCM
CHECKED BY CB

SHEET SIZE 24" x 36"
SHEET NUMBER

A-208

FINISH KEY	
WF-01	VERTICAL T&G CEDAR SIDING, UNFINISHED
WF-02	SMOOTH STUCCO, PAINT TBD
WF-03	BRICK, PAINTED WHITE
WF-04	VERTICAL T&G CEDAR SIDING, DARK STAIN
WF-05	NOM. FINISHED CEDAR, DARK STAIN
RF-02	STANDING SEAM METAL ROOF, DARK GRAY FINISH
RF-03	MEMBRANE ROOFING
EF-01	WOOD DECKING
EF-02	BLUE STONE PAVERS
EF-03	GRAVEL
PA-01	SHIPLAP SIDING, PAINTED WHITE



FINISH KEY	
WF-01	VERTICAL T&G CEDAR SIDING, UNFINISHED
WF-02	SMOOTH STUCCO, PAINT TBD
WF-03	BRICK, PAINTED WHITE
WF-04	VERTICAL T&G CEDAR SIDING, DARK STAIN
WF-05	NOM. FINISHED CEDAR, DARK STAIN
RF-02	STANDING SEAM METAL ROOF, DARK GRAY FINISH
RF-03	MEMBRANE ROOFING
EF-01	WOOD DECKING
EF-02	BLUE STONE PAVERS
EF-03	GRAVEL
PA-01	SHIPLAP SIDING, PAINTED WHITE

SHEET ISSUE

DATE 07/26/2024
ISSUE NAME PRELIMINARY SET

REVISIONS

NO.	DATE	COMMENTS
-----	------	----------

SEAL

NOT FOR
CONSTRUCTION

PROJECT NAME

WAKE ROBIN INN

PROJECT LOCATION

104 & 106 SHARON ROAD
SALISBURY, CONNECTICUT

AMENITY BUILDING
ELEVATIONS 01

PROJECT NUMBER 2405
DRAWN BY DCM
CHECKED BY CB

SHEET SIZE 24" x 36"
SHEET NUMBER

A-209

2 AMENITY BUILDING NORTH ELEV
SCALE: 1/8" = 1'-0"



1 AMENITY BUILDING WEST ELEV
SCALE: 1/8" = 1'-0"



2 AMENITY BUILDING EAST ELEV 01
SCALE: 1/8" = 1'-0"



3 AMENITY BUILDING EAST ELEV 02
SCALE: 1/8" = 1'-0"

FINISH KEY	
WF-01	VERTICAL T&G CEDAR SIDING, UNFINISHED
WF-02	SMOOTH STUCCO, PAINT TBD
WF-03	BRICK, PAINTED WHITE
WF-04	VERTICAL T&G CEDAR SIDING, DARK STAIN
WF-05	NOM. FINISHED CEDAR, DARK STAIN
RF-02	STANDING SEAM METAL ROOF, DARK GRAY FINISH
RF-03	MEMBRANE ROOFING
EF-01	WOOD DECKING
EF-02	BLUE STONE PAVERS
EF-03	GRAVEL
PA-01	SHIPLAP SIDING, PAINTED WHITE

SHEET ISSUE

DATE 07/26/2024
ISSUE NAME PRELIMINARY SET

REVISIONS

NO.	DATE	COMMENTS
-----	------	----------

SEAL

NOT FOR
CONSTRUCTION

PROJECT NAME

WAKE ROBIN INN

PROJECT LOCATION

104 & 106 SHARON ROAD
SALISBURY, CONNECTICUT

AMENITY BUILDING
ELEVATIONS 02

PROJECT NUMBER 2405
DRAWN BY DCM
CHECKED BY CB

SHEET SIZE 24" x 36"
SHEET NUMBER

A-210