


NOTES:
1. ALL WORK SHALL BE IN ACCORDANCE WITH THE LATEST EDITIONS OF THE CONNECTICUT DEPARTMENT OF TRANSPORTATION SPECIFICATIONS AND STANDARD DRAWINGS.
2. THE DESIGNER HAS CONDUCTED VISUAL INSPECTIONS OF THE SITE AND ADJACENT PROPERTIES.
3. THE DESIGNER HAS CONDUCTED VISUAL INSPECTIONS OF THE SITE AND ADJACENT PROPERTIES.

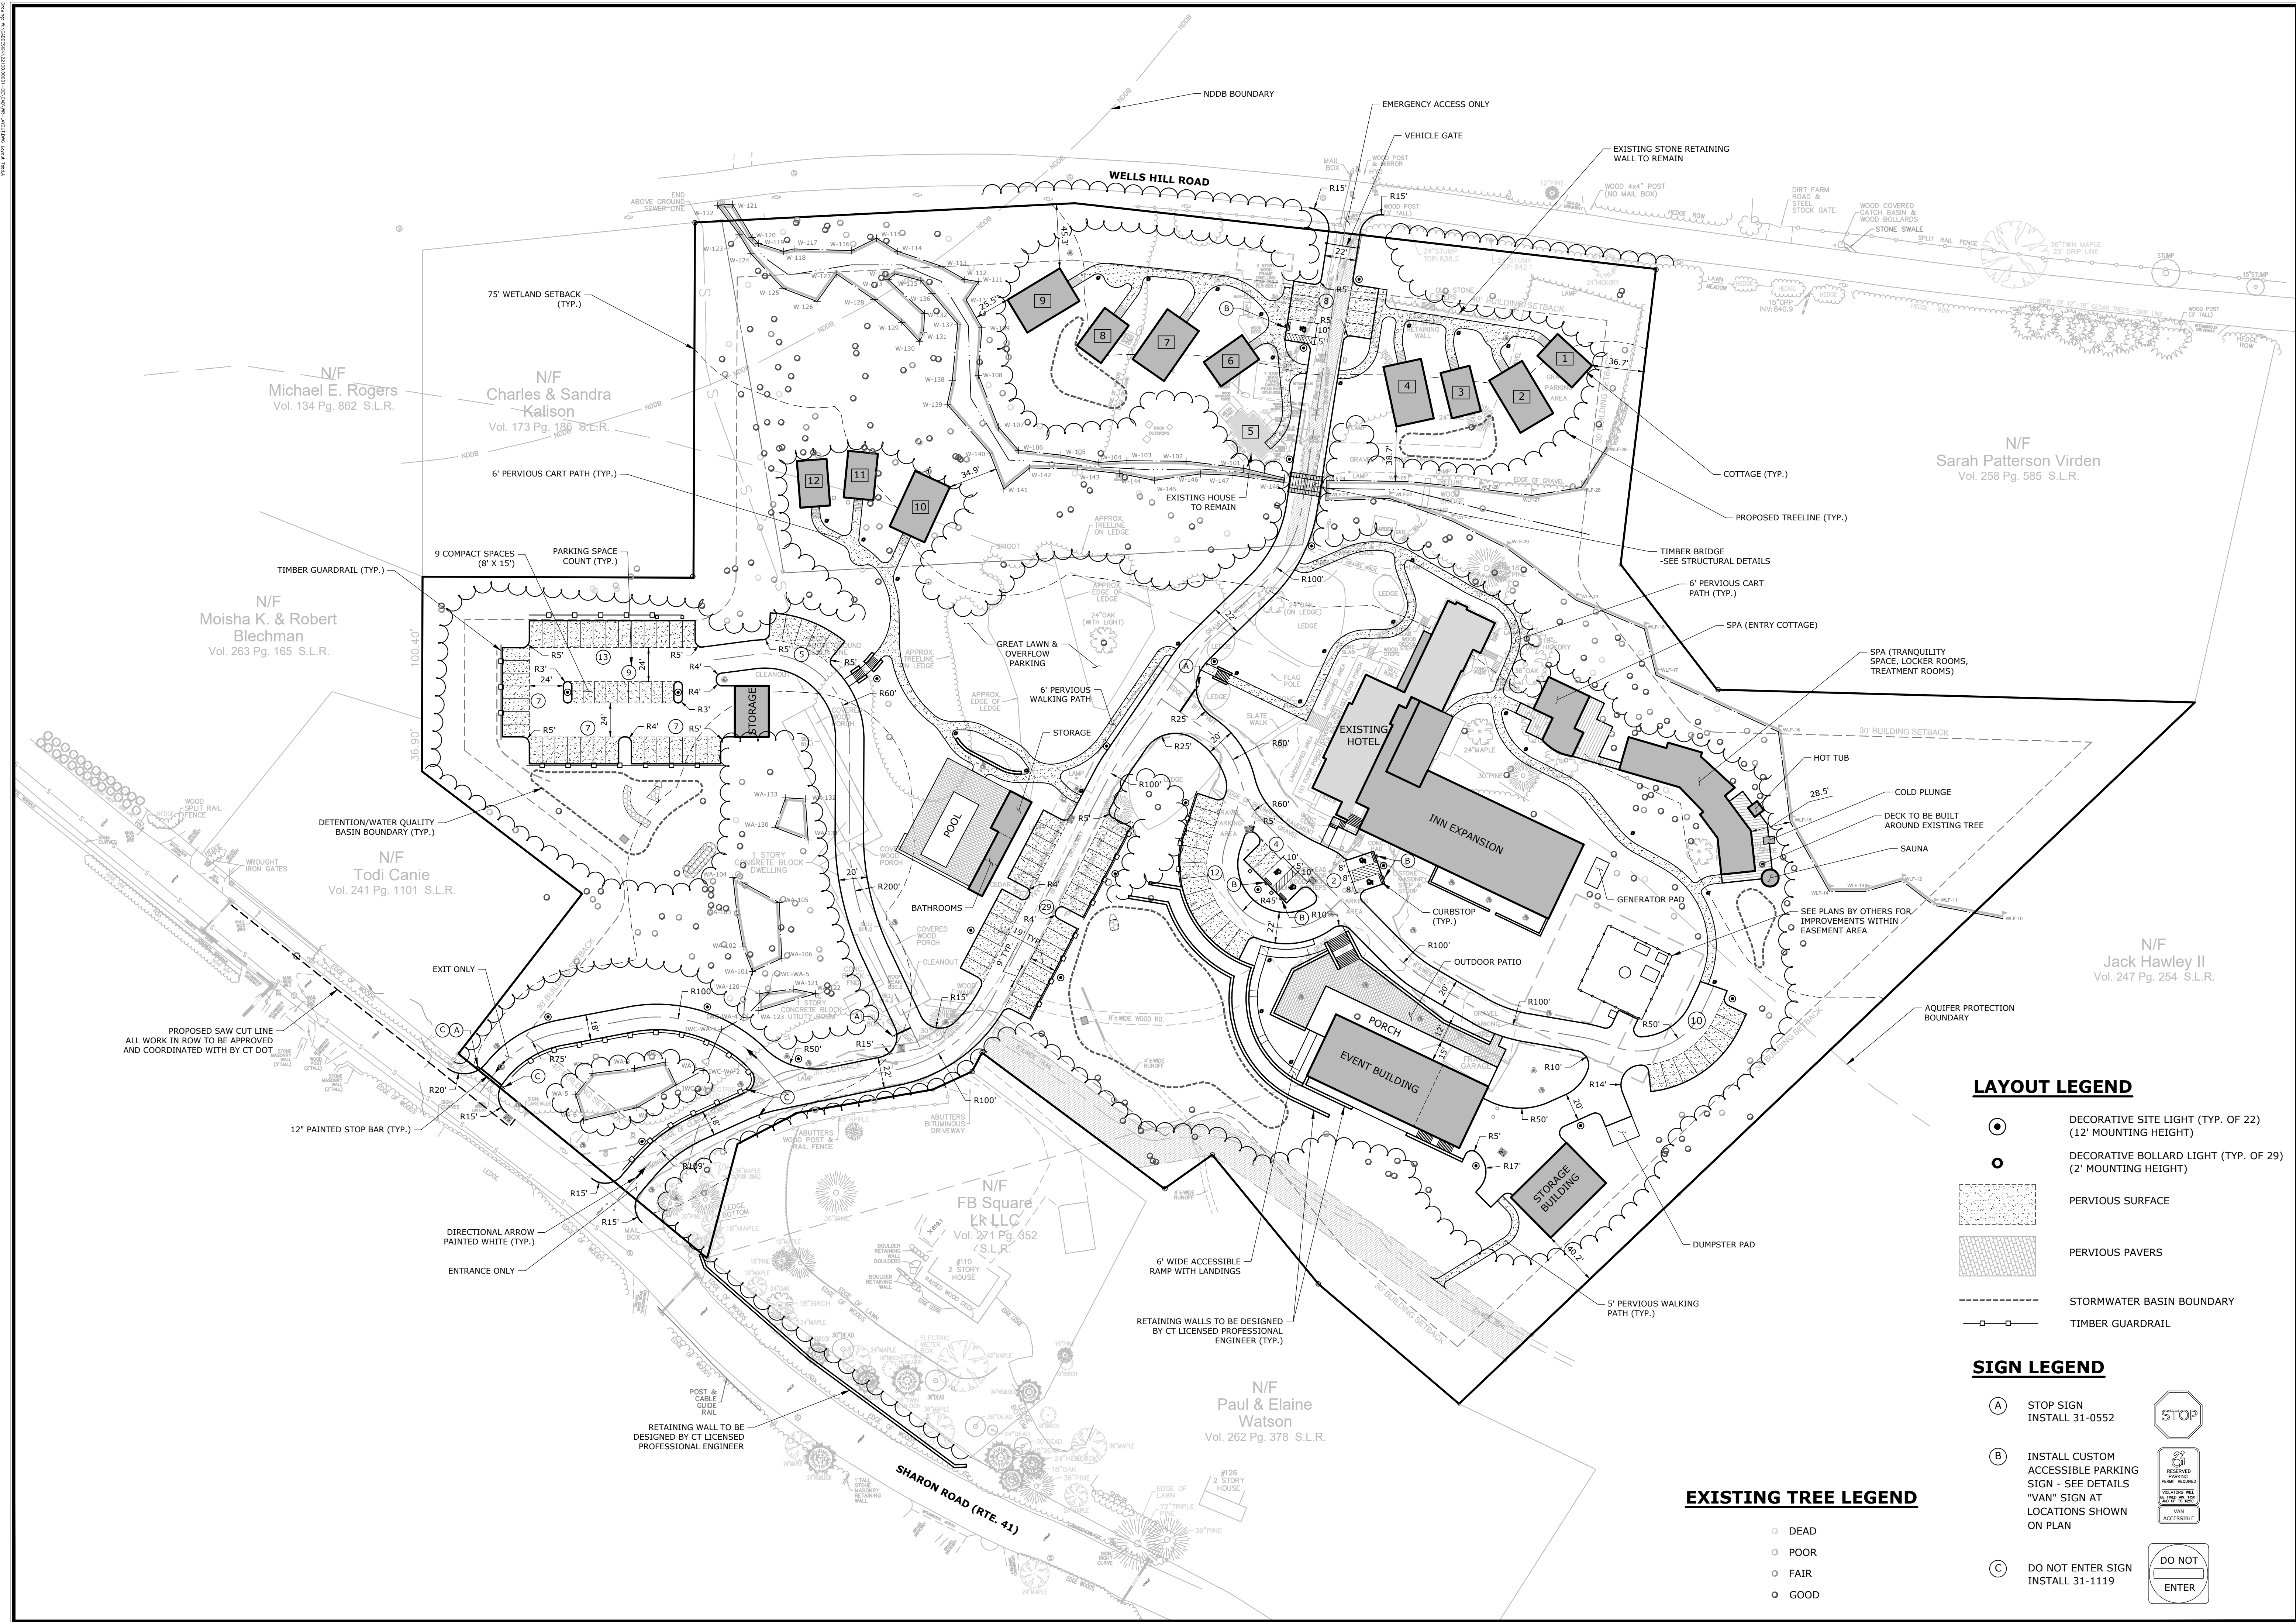

LAYOUT LEGEND

- DECORATIVE SITE LIGHT (TYP. OF 22) (12' MOUNTING HEIGHT)
- DECORATIVE BOLLARD LIGHT (TYP. OF 29) (2' MOUNTING HEIGHT)
- PERVIOUS SURFACE
- PERVIOUS PAVERS
- STORMWATER BASIN BOUNDARY
- TIMBER GUARDRAIL

SIGN LEGEND

- STOP SIGN INSTALL 31-0552
- INSTALL CUSTOM ACCESSIBLE PARKING SIGN - SEE DETAILS "VAN" SIGN AT LOCATIONS SHOWN ON PLAN
- DO NOT ENTER SIGN INSTALL 31-1119



EXISTING TREE LEGEND

- DEAD
- POOR
- FAIR
- GOOD



DESCRIPTION	DATE	BY
P&Z SUBMISSION	8/1/2024	SM
PEER REVIEW COMMENTS	9/6/2024	DSR
TOWN COMMENTS	11/6/2024	SM

SITE PLAN - LAYOUT
WAKE ROBIN INN
REDEVELOPMENT
104 & 106 SHARON ROAD & 53 WELLS HILL ROAD
SALISBURY, CONNECTICUT

MA	SM	MA
DESIGNED	DRAWN	CHECKED
1"=50'		
JULY 29, 2024		
22100.00001		
PROJECT NO.		
04 OF 19		
SHEET NO.		
LA		
SHEET NAME		