





01 EXISTING COTTAGE SITE PLAN  
1/16" = 1'-0"




02 PROPOSED COTTAGE SITE PLAN  
1/16" = 1'-0"

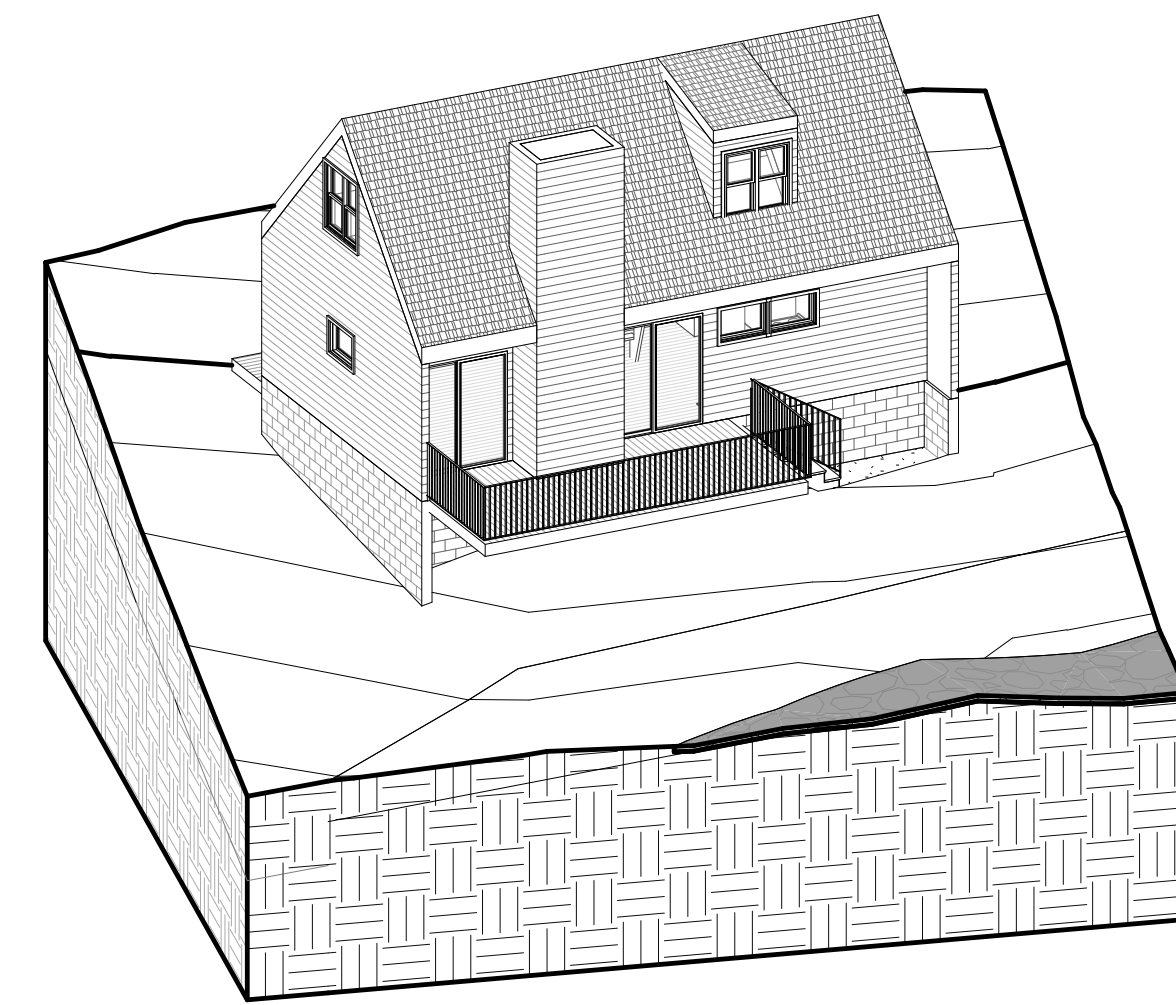

06 AXON

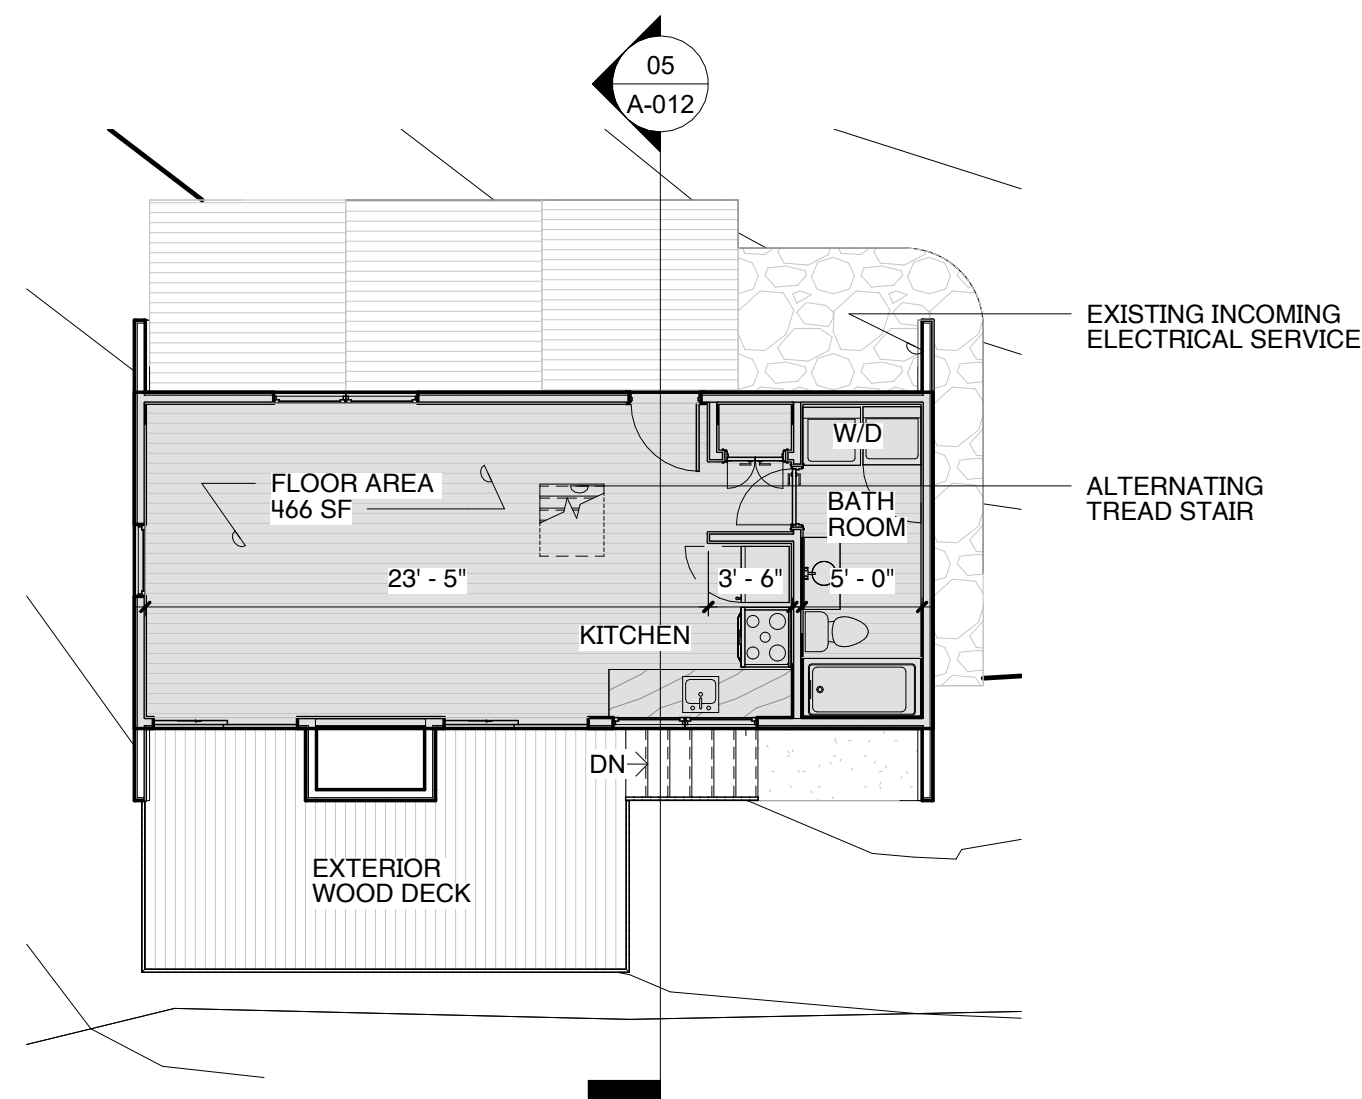


03 EXISTING COTTAGE 1ST LEVEL PLAN  
1/8" = 1'-0"

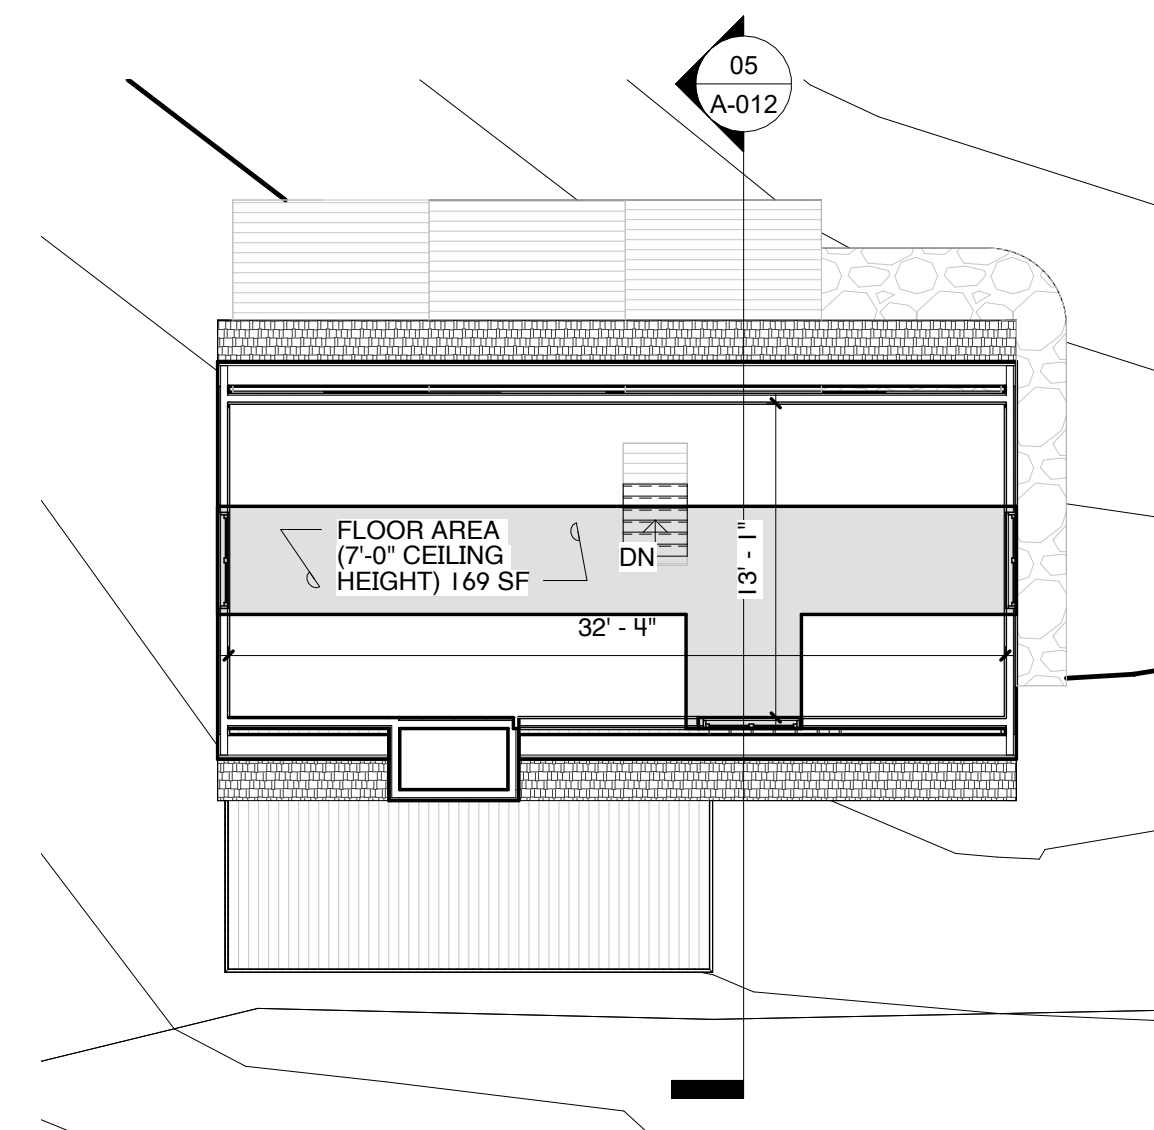

04 EXISTING COTTAGE 2ND LEVEL PLAN  
1/8" = 1'-0"

COTTAGE FLOOR AREA			
BUILDING	NAME	PERIMETER	AREA
COTTAGE	COTTAGE 1ST LEVEL	94' - 6"	466 ft <sup>2</sup>
COTTAGE	COTTAGE 2ND LEVEL	85' - 0"	169 ft <sup>2</sup>
COTTAGE: 2			634 ft <sup>2</sup>
Grand total: 2			634 ft <sup>2</sup>

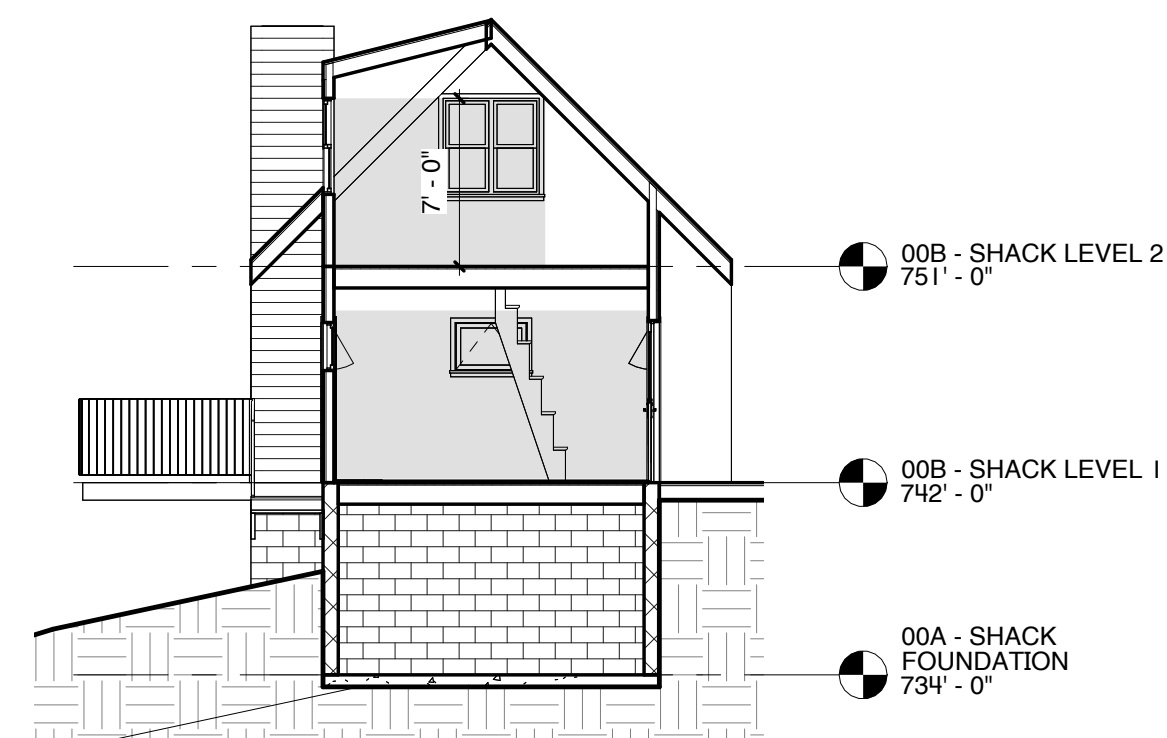

05 SECTION AT COTTAGE  
1/8" = 1'-0"

**Mabbott  
Seidel—  
Architecture**


312 W. 119th St. #4J New York, NY 10026  
TEL 212 380 1296 mabbottseidel.com

THIS DRAWING IS AN INSTRUMENT OF PROFESSIONAL SERVICE AND SHALL REMAIN THE PROPERTY OF MABBOTT SEIDEL ARCHITECTURE. WHETHER THE PROJECT FOR WHICH IT IS PREPARED IS EXECUTED OR NOT, NO CHANGES, ADDITIONS, OR DELETIONS MAY NOT BE MADE EXCEPT BY MABBOTT SEIDEL ARCHITECTURE. THIS DRAWING SHALL NOT BE REPRODUCED BY ANYONE FOR OTHER PROJECTS. FOR ADDITIONS TO THIS PROJECT OR FOR COMPLETION OF THIS PROJECT BY OTHERS WITHOUT WRITTEN CONSENT. ALL DESIGNS COPYRIGHT 2026 ©

ISSUE	DESCRIPTION	DATE

SITE PLAN APPROVAL  
1 ELMAN DRIVE  
SALISBURY CT, 06068

PROJECT: 2501  
DRAWN BY: Author  
CHECKED BY: Checker  
DATE: 03/17/26  
SCALE: As indicated

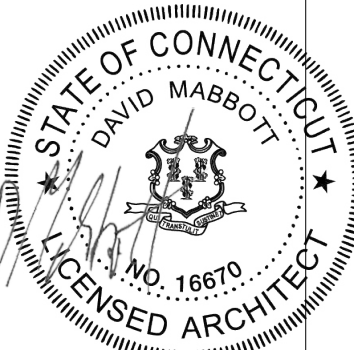

ZONING ANALYSIS - EXISTING  
COTTAGE - "THE SHACK"

**A-012**  
SHEET OF