


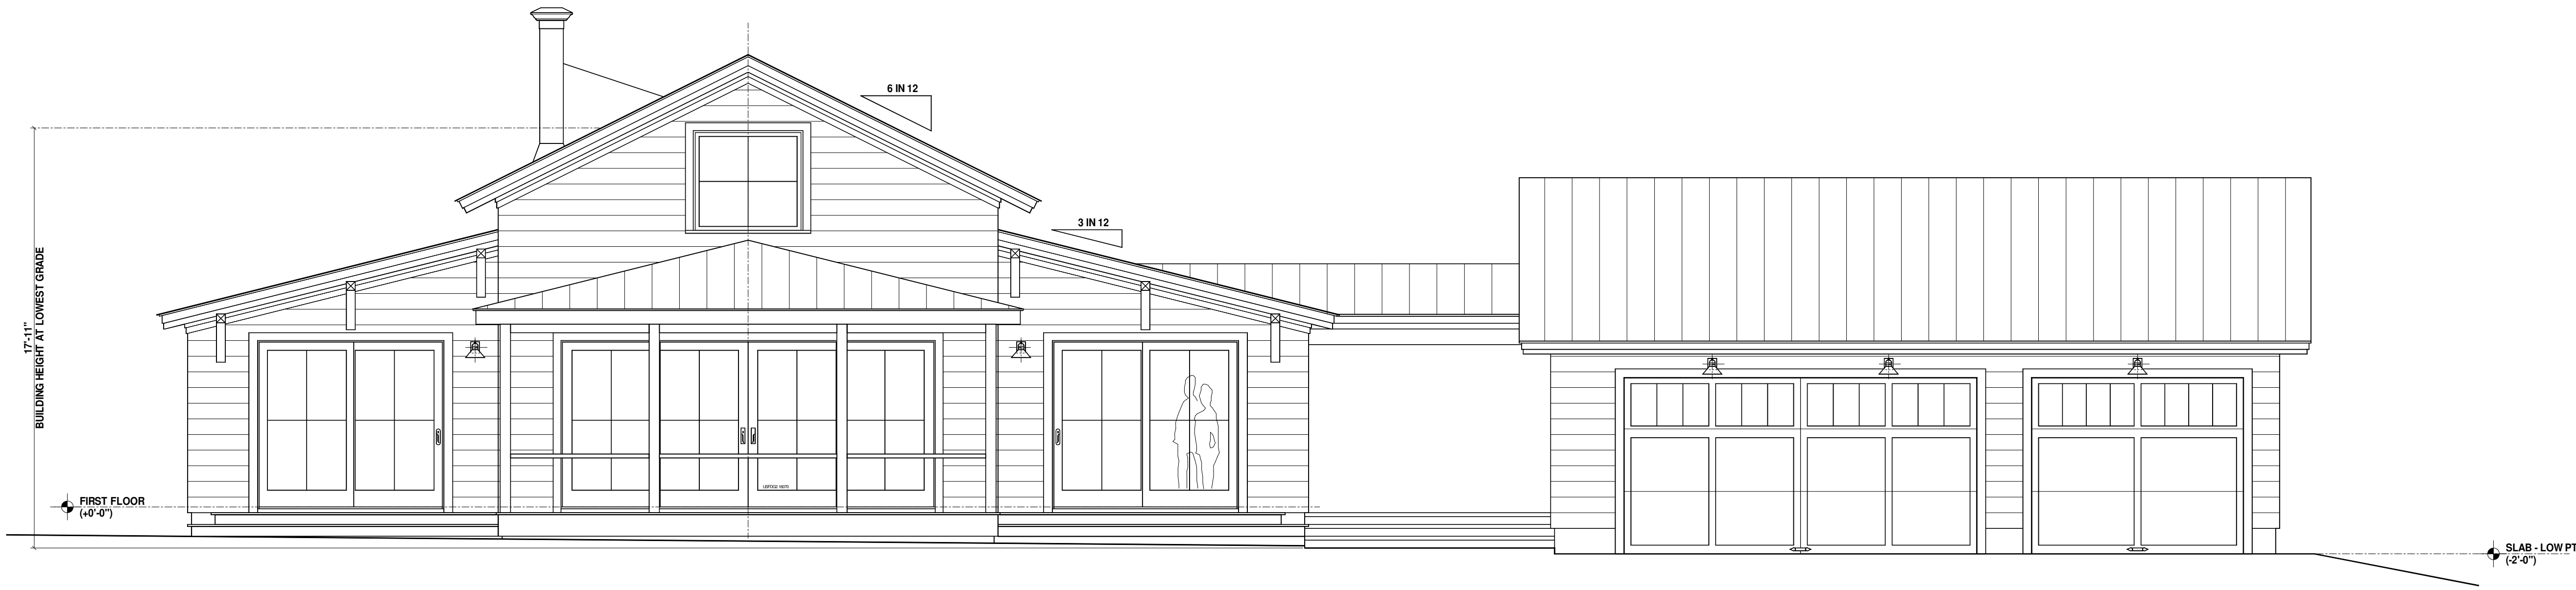

1 EAST ELEVATION
1/4" = 1'-0"



2 SOUTH ELEVATION
1/4" = 1'-0"

Revisions		
No.	Date	Description

PROPOSED DESIGN FOR
BRAVIN RESIDENCE & GUESTHOUSE
62 ROCKY LANE, TACONIC, CT

Elizabeth Slotnick

Architect

16 PROSPECT STREET
LAKEVILLE, CT 06039

860 435-1403
abethslotnick@gmail.com

Signature and Seal:

Professional License #: CT-ARI.9437
Set Information

DESIGN
DEVELOPMENT

NOT FOR
CONSTRUCTION


Sheet Title

GUESTHOUSE
EAST & SOUTH
ELEVATIONS

Date	06-07-26	Sheet No.
Scale	1/4" = 1'-0"	G-2
Project No.	BR26	



1 NORTH ELEVATION
1/4" = 1'-0"

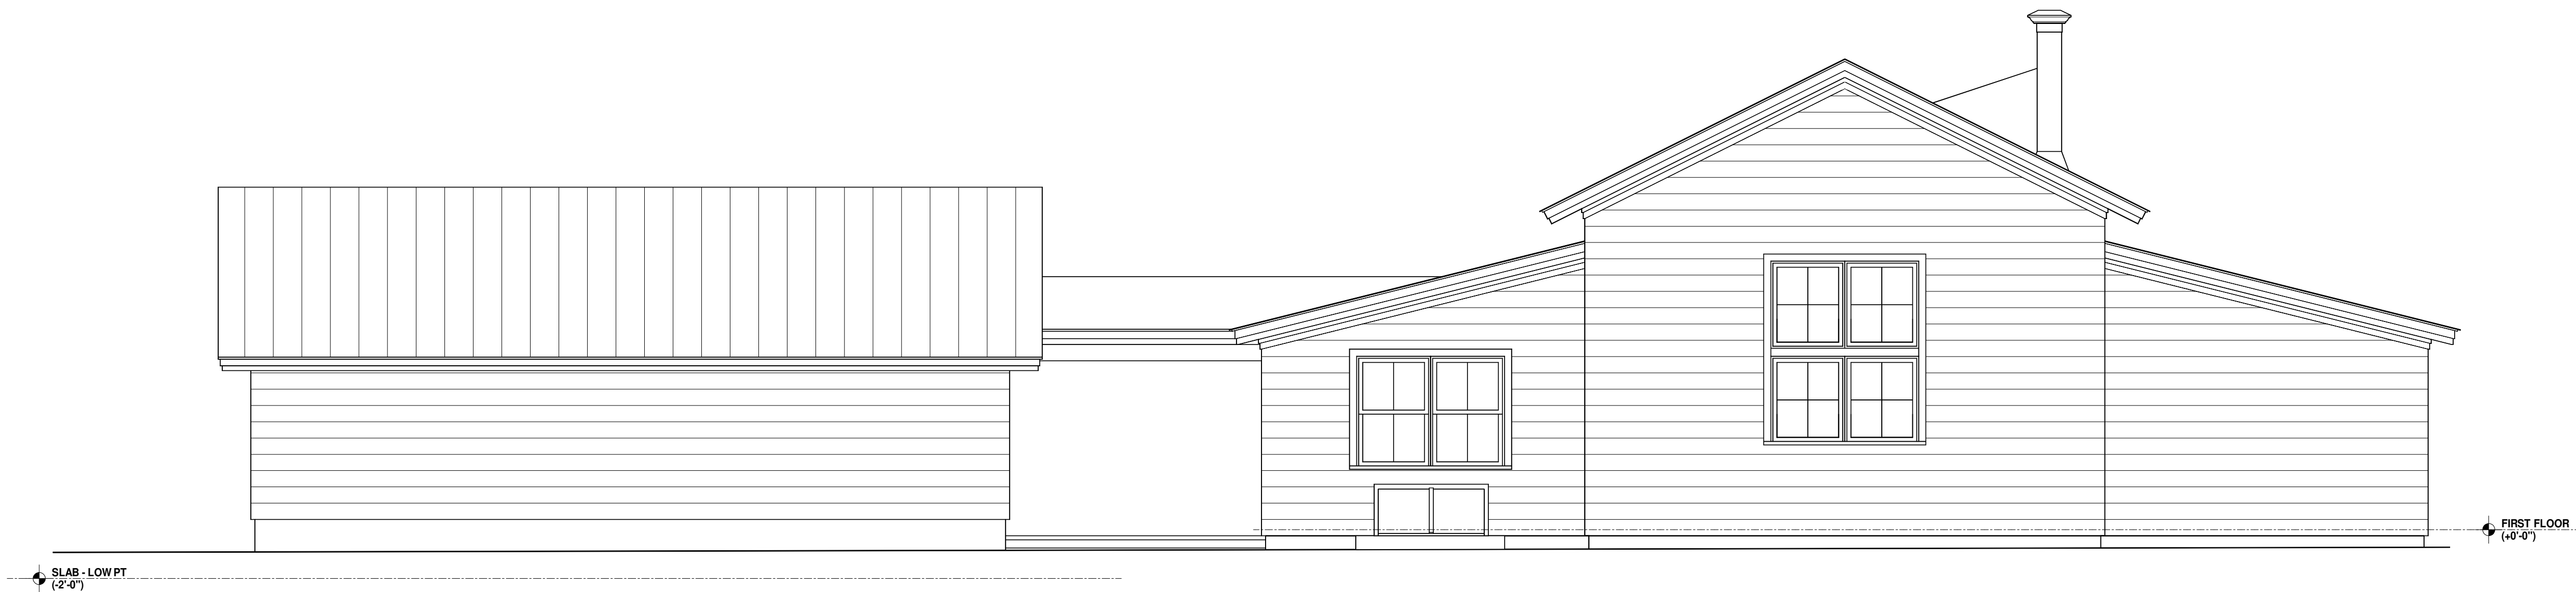

2 WEST ELEVATION
1/4" = 1'-0"

Revisions		
No.	Date	Description

PROPOSED DESIGN FOR
BRAVIN RESIDENCE & GUESTHOUSE
62 ROCKY LANE, TACONIC, CT

Elizabeth Slotnick

Architect

16 PROSPECT STREET
LAKEVILLE, CT 06039

860 435-1403
abethslotnick@gmail.com

Signature and Seal:

Professional License #: CT-ARI.9437
Set Information

DESIGN
DEVELOPMENT

NOT FOR
CONSTRUCTION

Sheet Title

GUESTHOUSE
NORTH & WEST
ELEVATIONS

Date	06-07-26	Sheet No.
Scale	1/4" = 1'-0"	G-3
Project No.	BR26	