



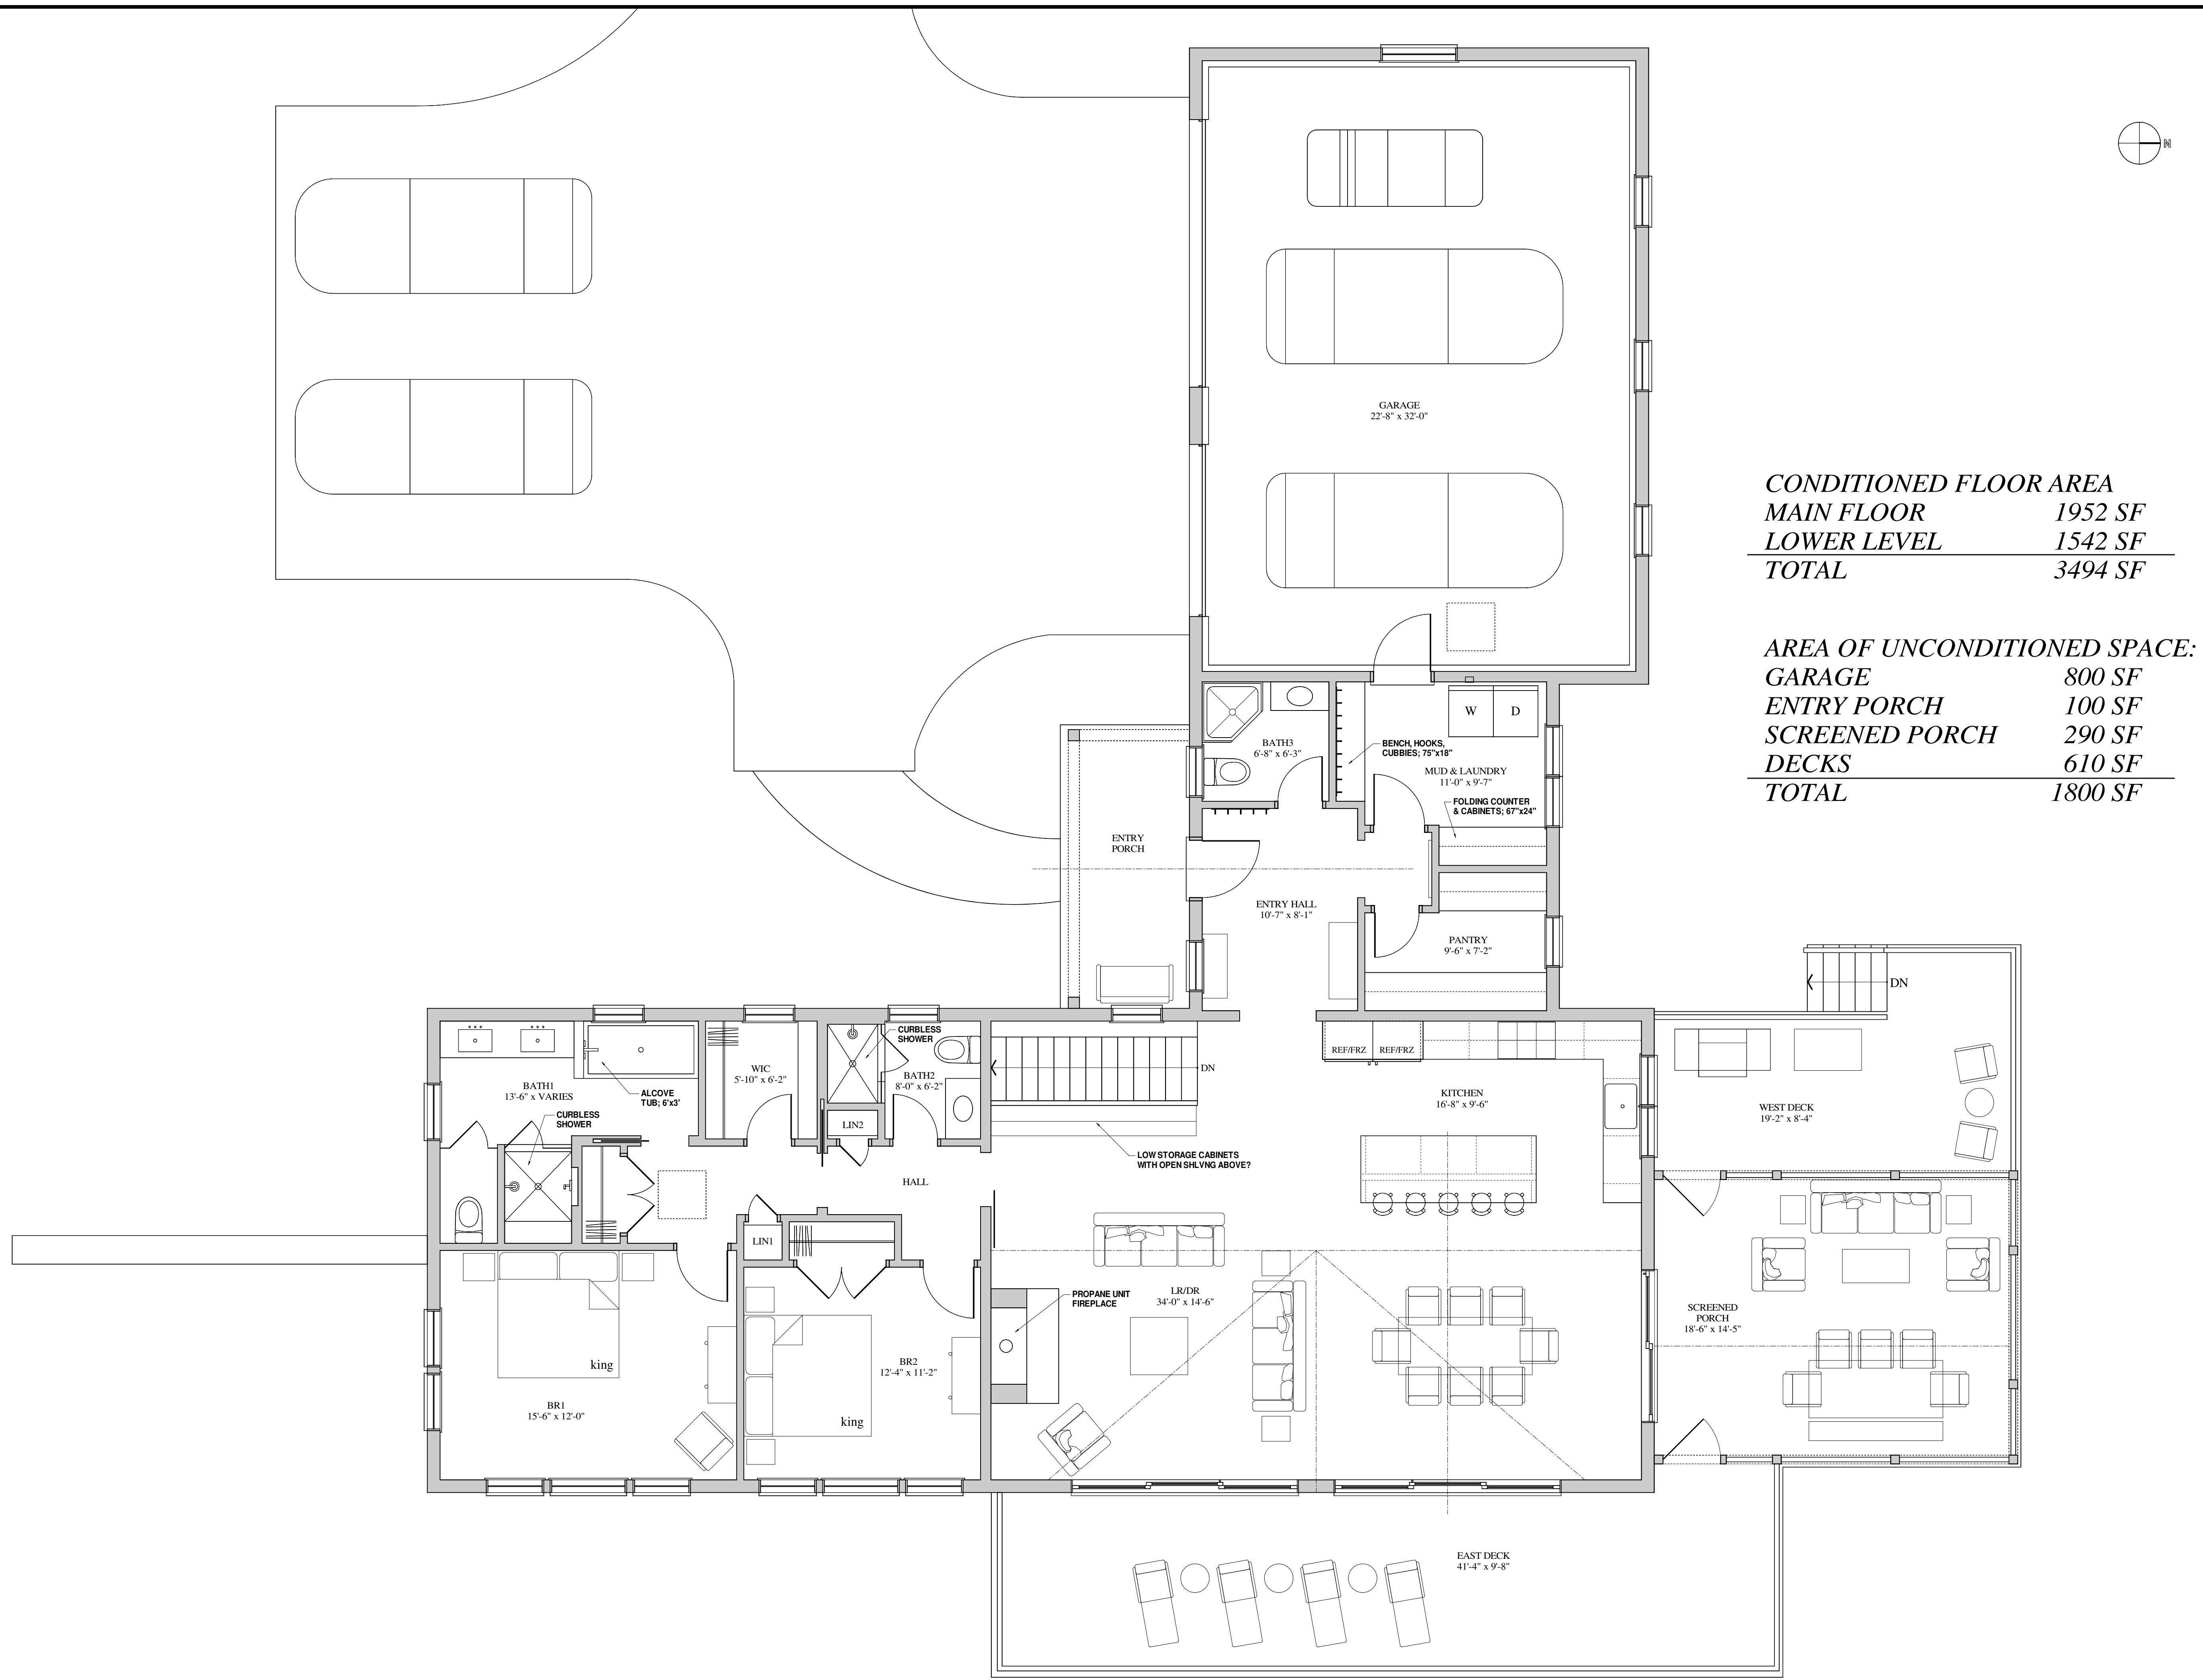

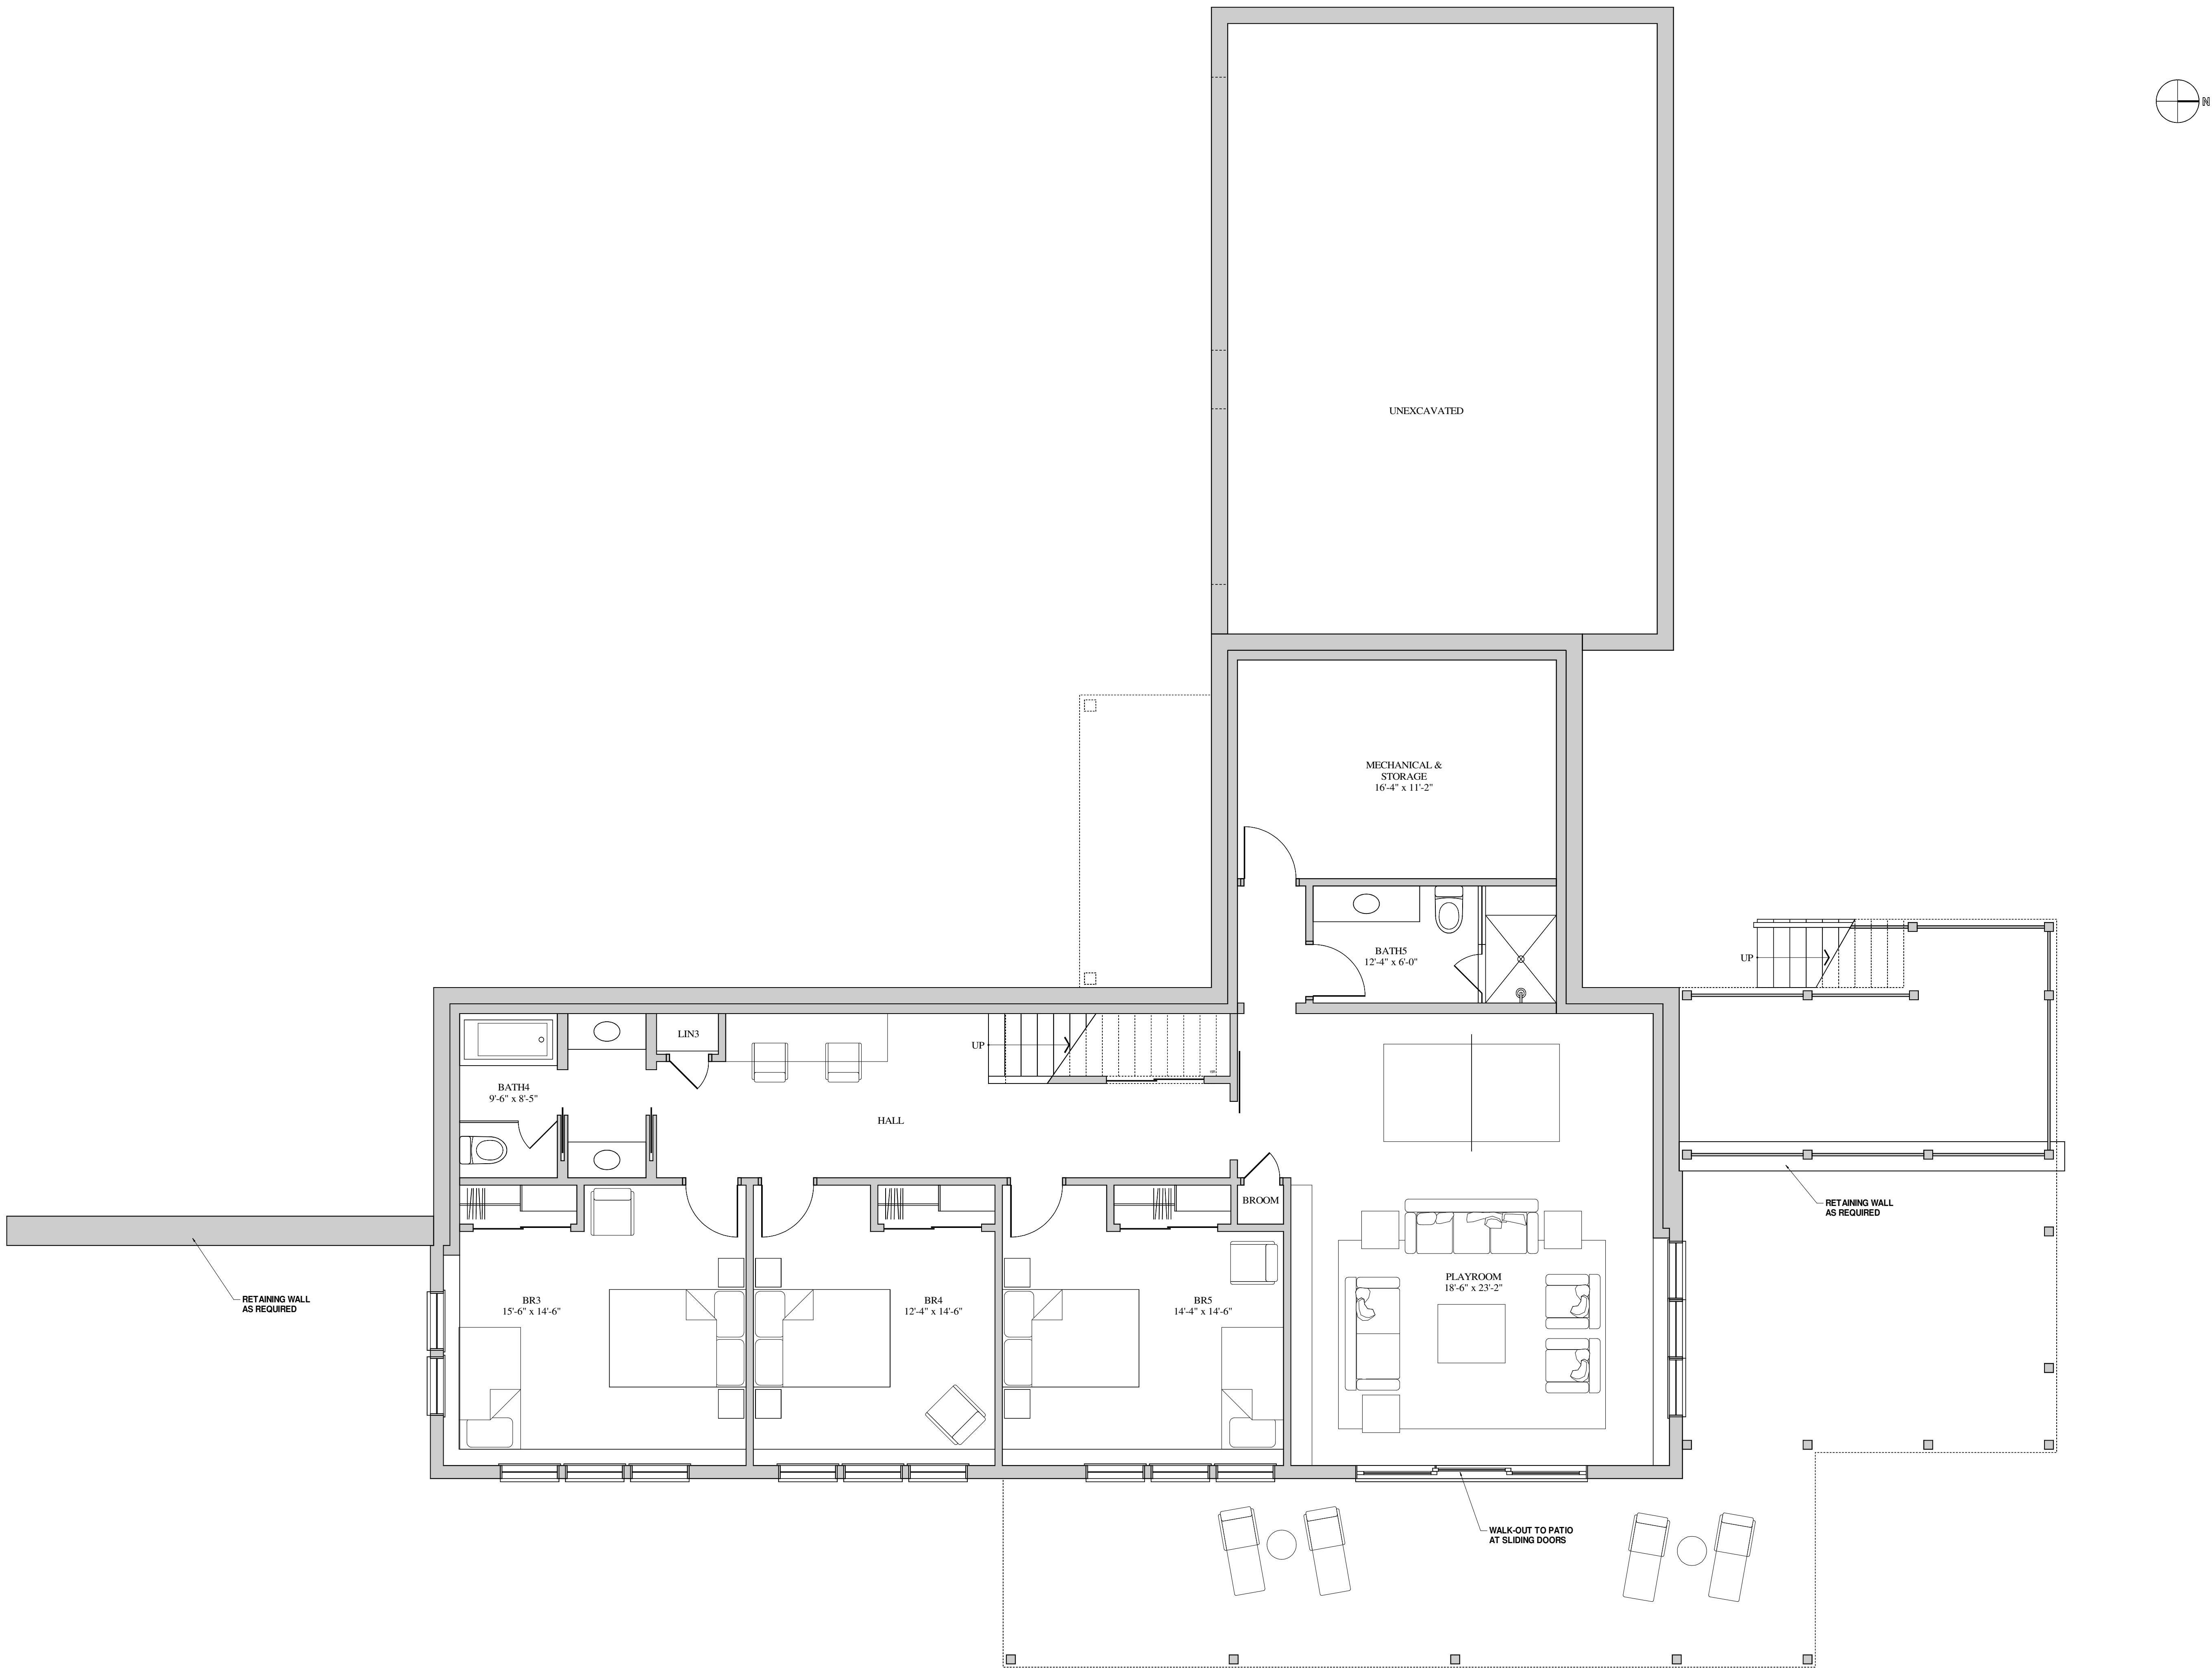

Revisions		
No.	Date	Description

PROPOSED DESIGN FOR
BRAVIN RESIDENCE & GUESTHOUSE
62 ROCKY LANE, TACONIC, CT

Elizabeth Slotnick
Architect
16 PROSPECT STREET
LAKEVILLE, CT 06039
860 435-1403
abethslotnick@gmail.com

Signature and Seal:
Professional License #: CT-ARI.9437
Set Information

DESIGN
DEVELOPMENT

NOT FOR
CONSTRUCTION

Sheet Title

LOWER LEVEL
FLOOR PLAN

Date	06-07-26	Sheet No.
Scale	1/4" = 1'-0"	A-2
Project No.	BR26	



1 NORTH ELEVATION
1/4" = 1'-0"



2 WEST ELEVATION
1/4" = 1'-0"

Revisions		
No.	Date	Description

PROPOSED DESIGN FOR
BRAVIN RESIDENCE & GUESTHOUSE
62 ROCKY LANE, TACONIC, CT

Elizabeth Slotnick
Architect
16 PROSPECT STREET
LAKEVILLE, CT 06039
860 435-1403
abethslotnick@gmail.com

Signature and Seal:
Professional License #: CT-ARI.9437
Set Information

DESIGN
DEVELOPMENT

NOT FOR
CONSTRUCTION

Sheet Title
NORTH & WEST
ELEVATIONS

Date: 06-07-26
Scale: 1/4" = 1'-0"
Project No.: BR26
Sheet No.: A-4