


1 PARTIAL 1ST FLOOR DEMOLITION PLAN
1/4" = 1'-0"

2A ALTERNATE BATH I
1/4" = 1'-0"

3 LOFT FLOOR PLAN
1/4" = 1'-0"

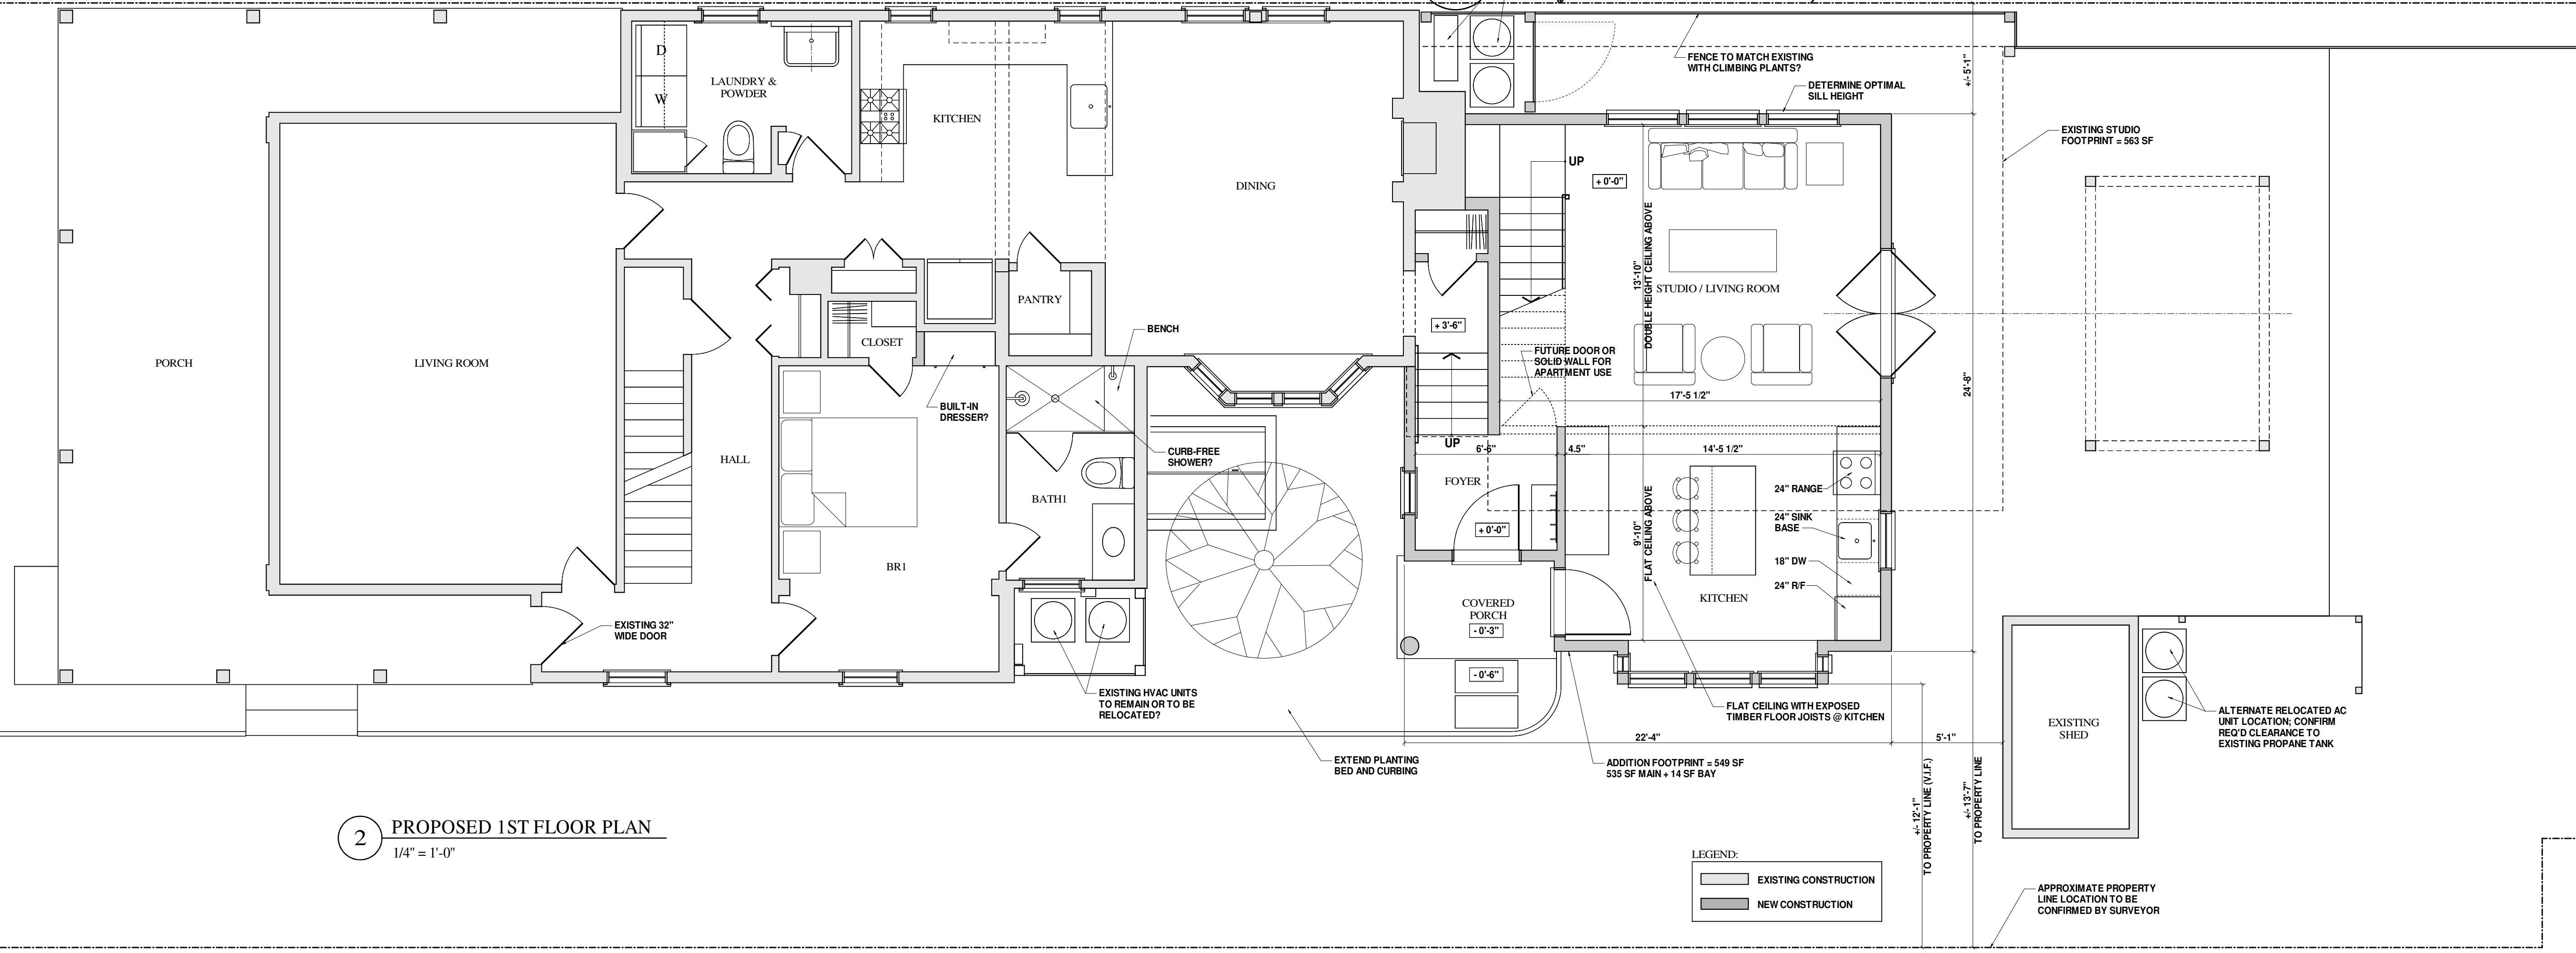

2 PROPOSED 1ST FLOOR PLAN
1/4" = 1'-0"

LEGEND:
 [Solid Grey Box] EXISTING CONSTRUCTION
 [Dashed Grey Box] NEW CONSTRUCTION

Revisions		
No.	Date	Description

PROPOSED RENOVATIONS AND ADDITIONS FOR THE
BLOCK RESIDENCE
 4 MAIN STREET, SALISBURY, CT


Elizabeth Slotnick
Architect
 16 PROSPECT STREET
 LAKEVILLE, CT 06039
 860 435-1403
 abethslotnick@gmail.com

Signature and Seal:
 Professional License #: CT-ARI.9437
 Set Information

PRELIMINARY
 DESIGN SET
 NOT FOR
 CONSTRUCTION

DEMOLITION PLAN
 &
 PROPOSED 1ST & 2ND
 FLOOR PLANS

Date: 01-26-22
 Scale: 1/4" = 1'-0"
 Project No.: BL21
 Sheet No.: **A-1**

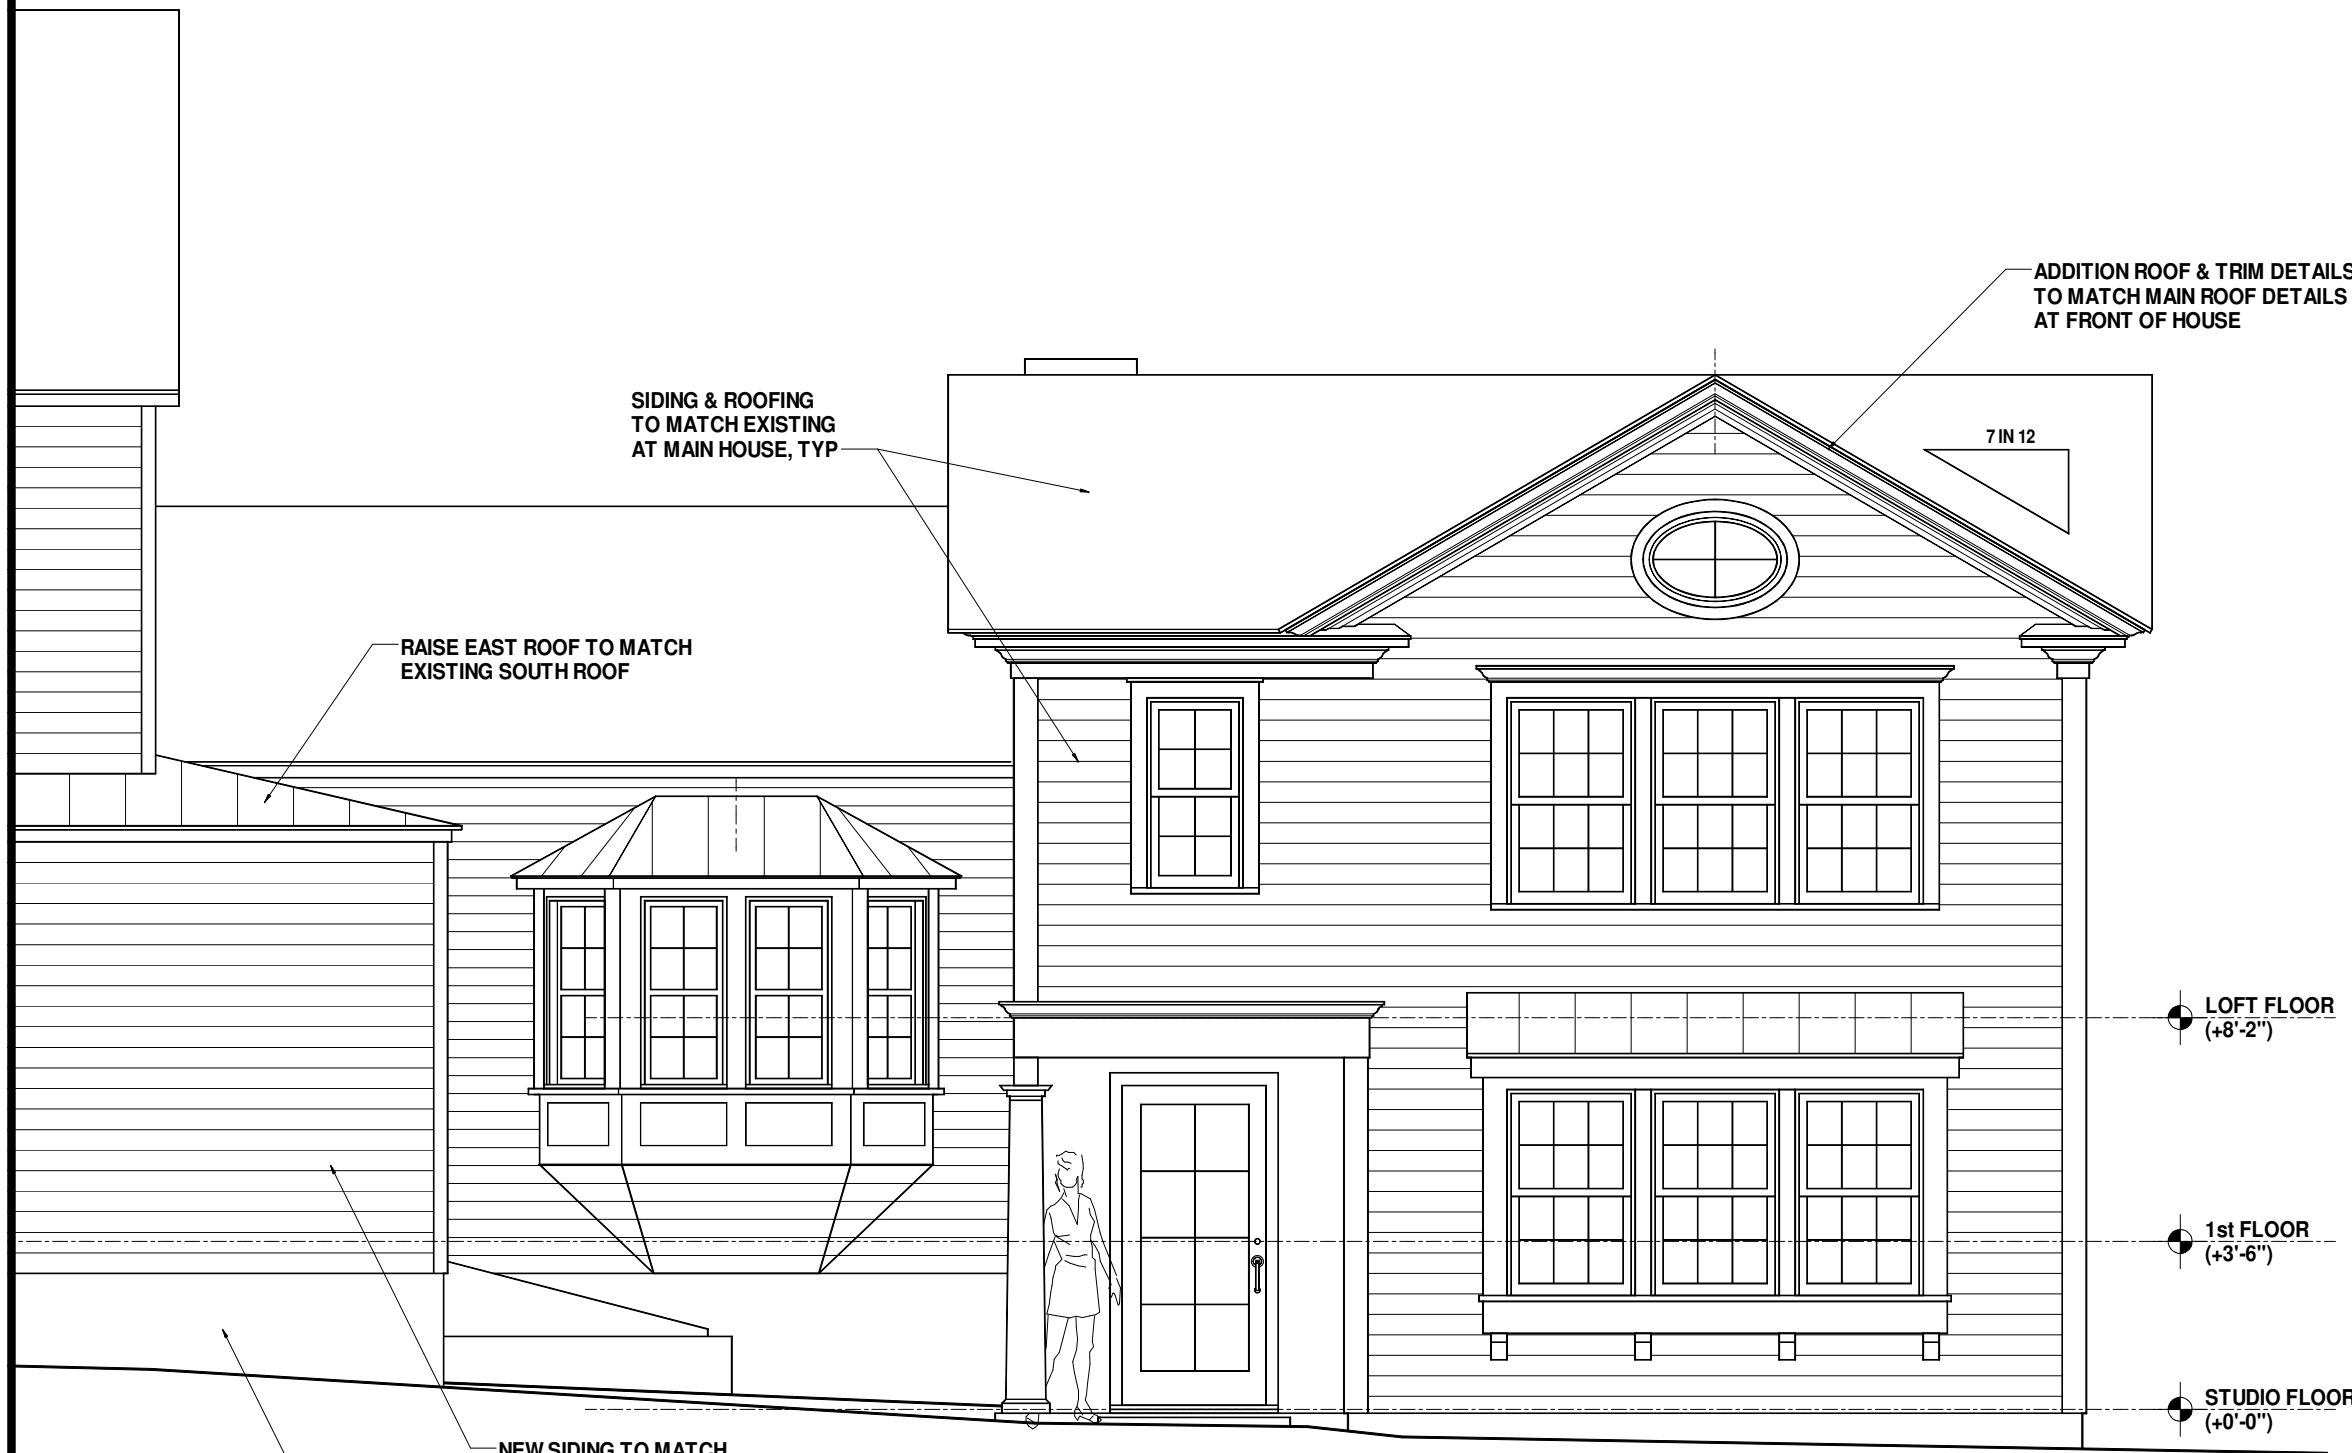


1 SOUTH ELEVATION
1/4" = 1'-0"




2 EAST ELEVATION
1/4" = 1'-0"



3 NORTH ELEVATION
1/4" = 1'-0"

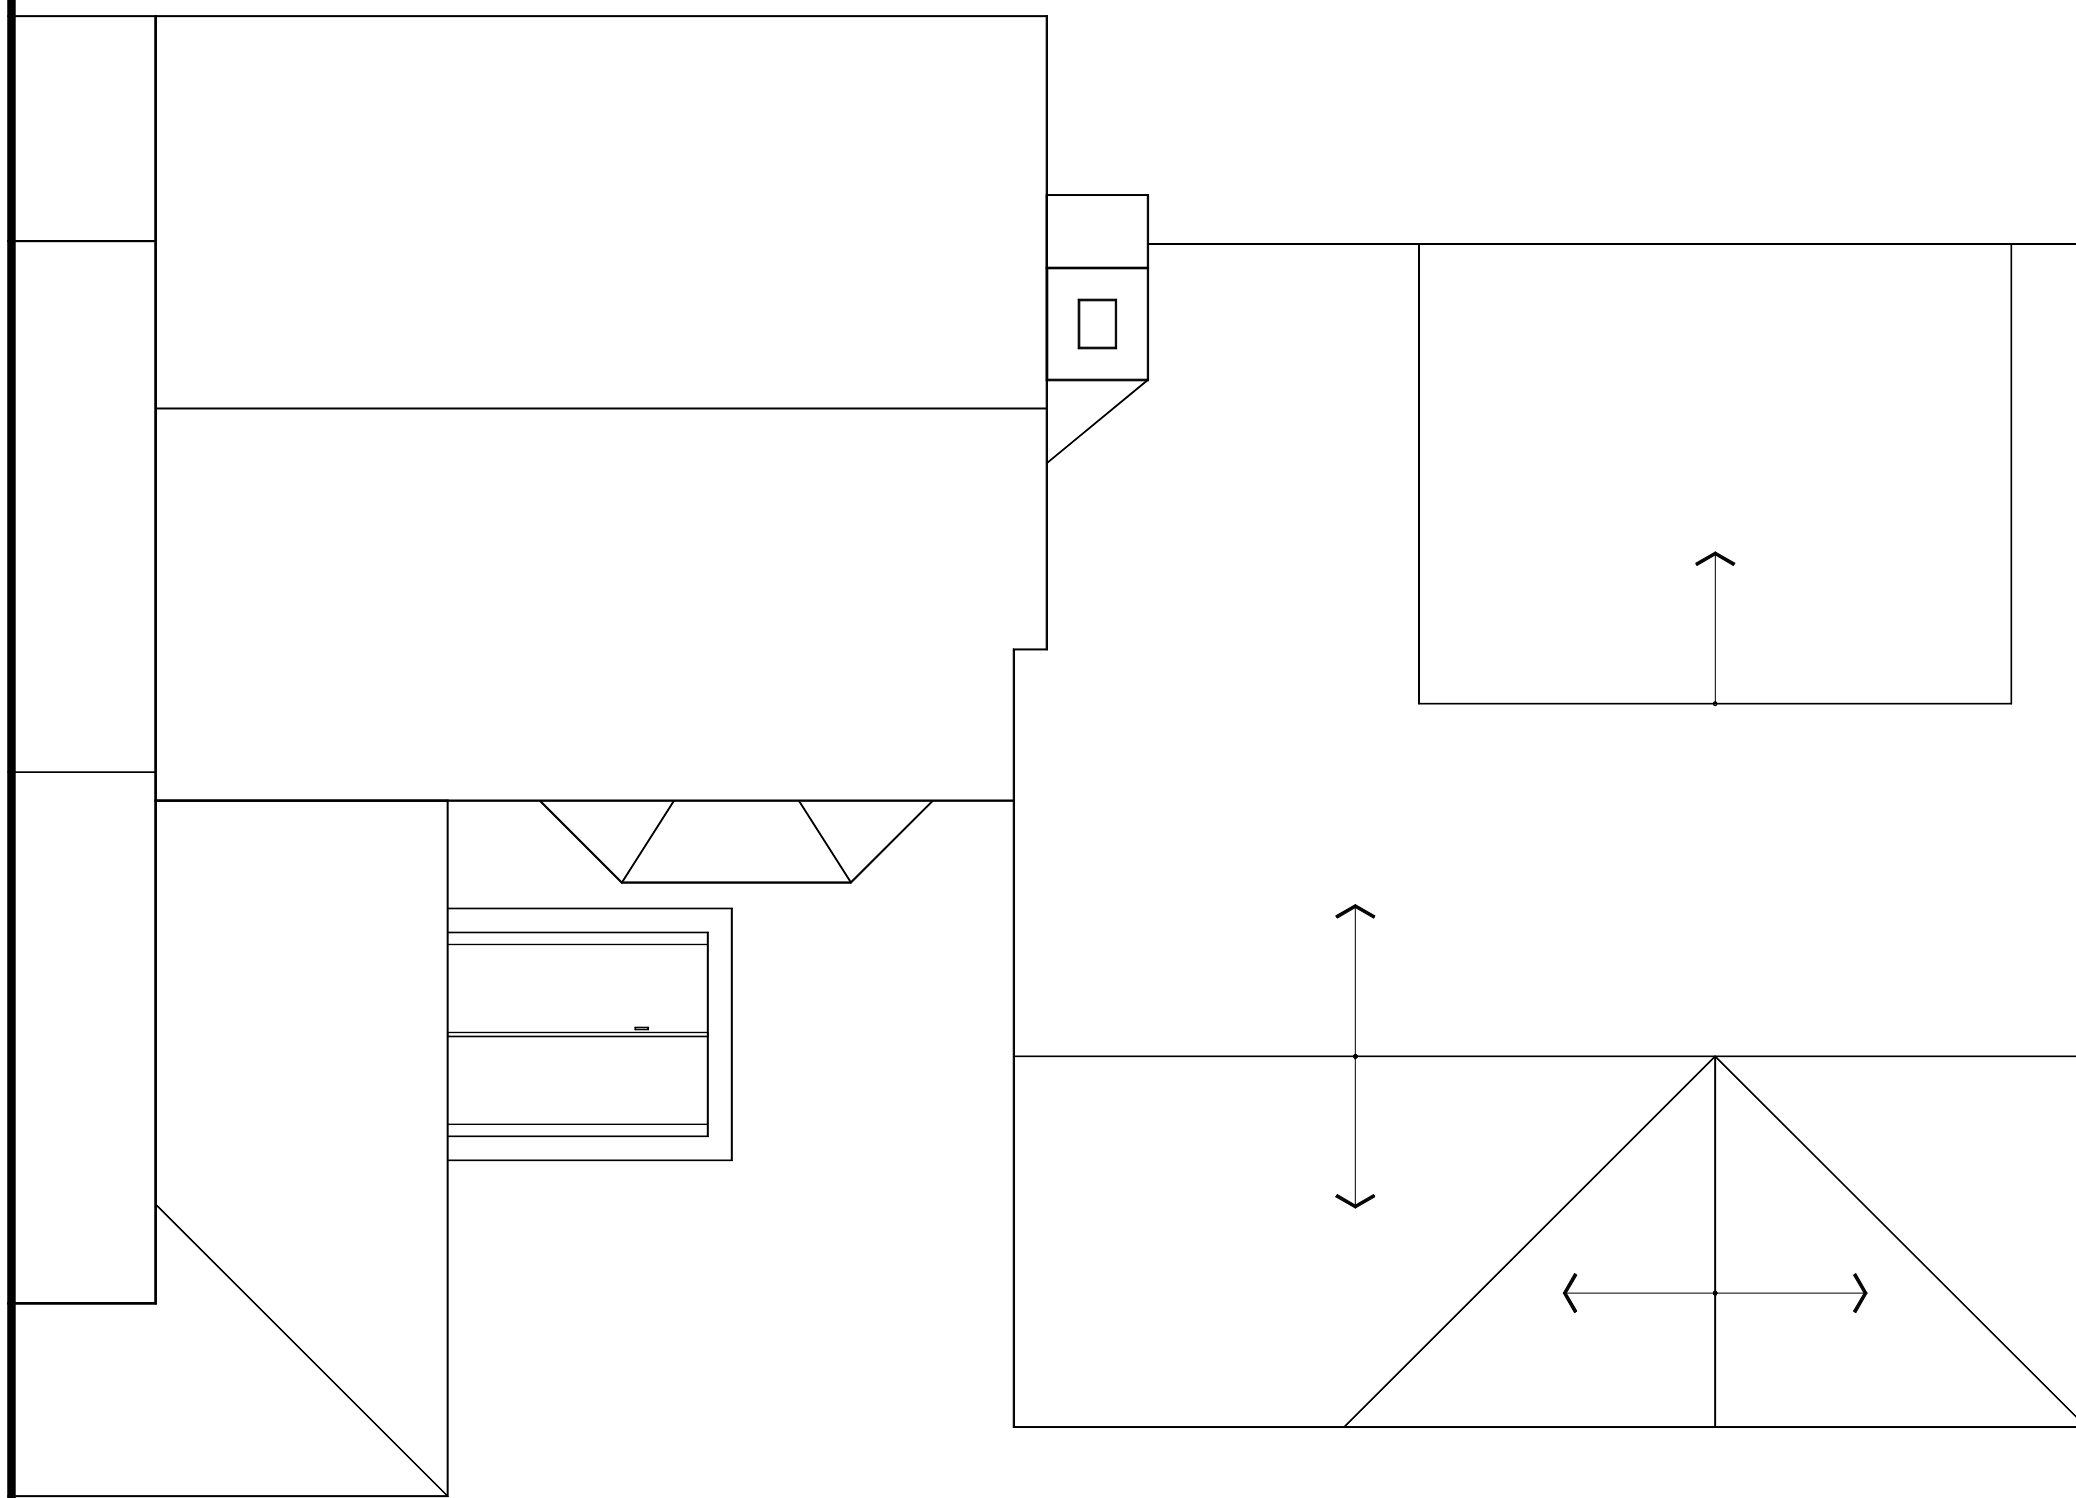

4 ROOF PLAN
1/4" = 1'-0"

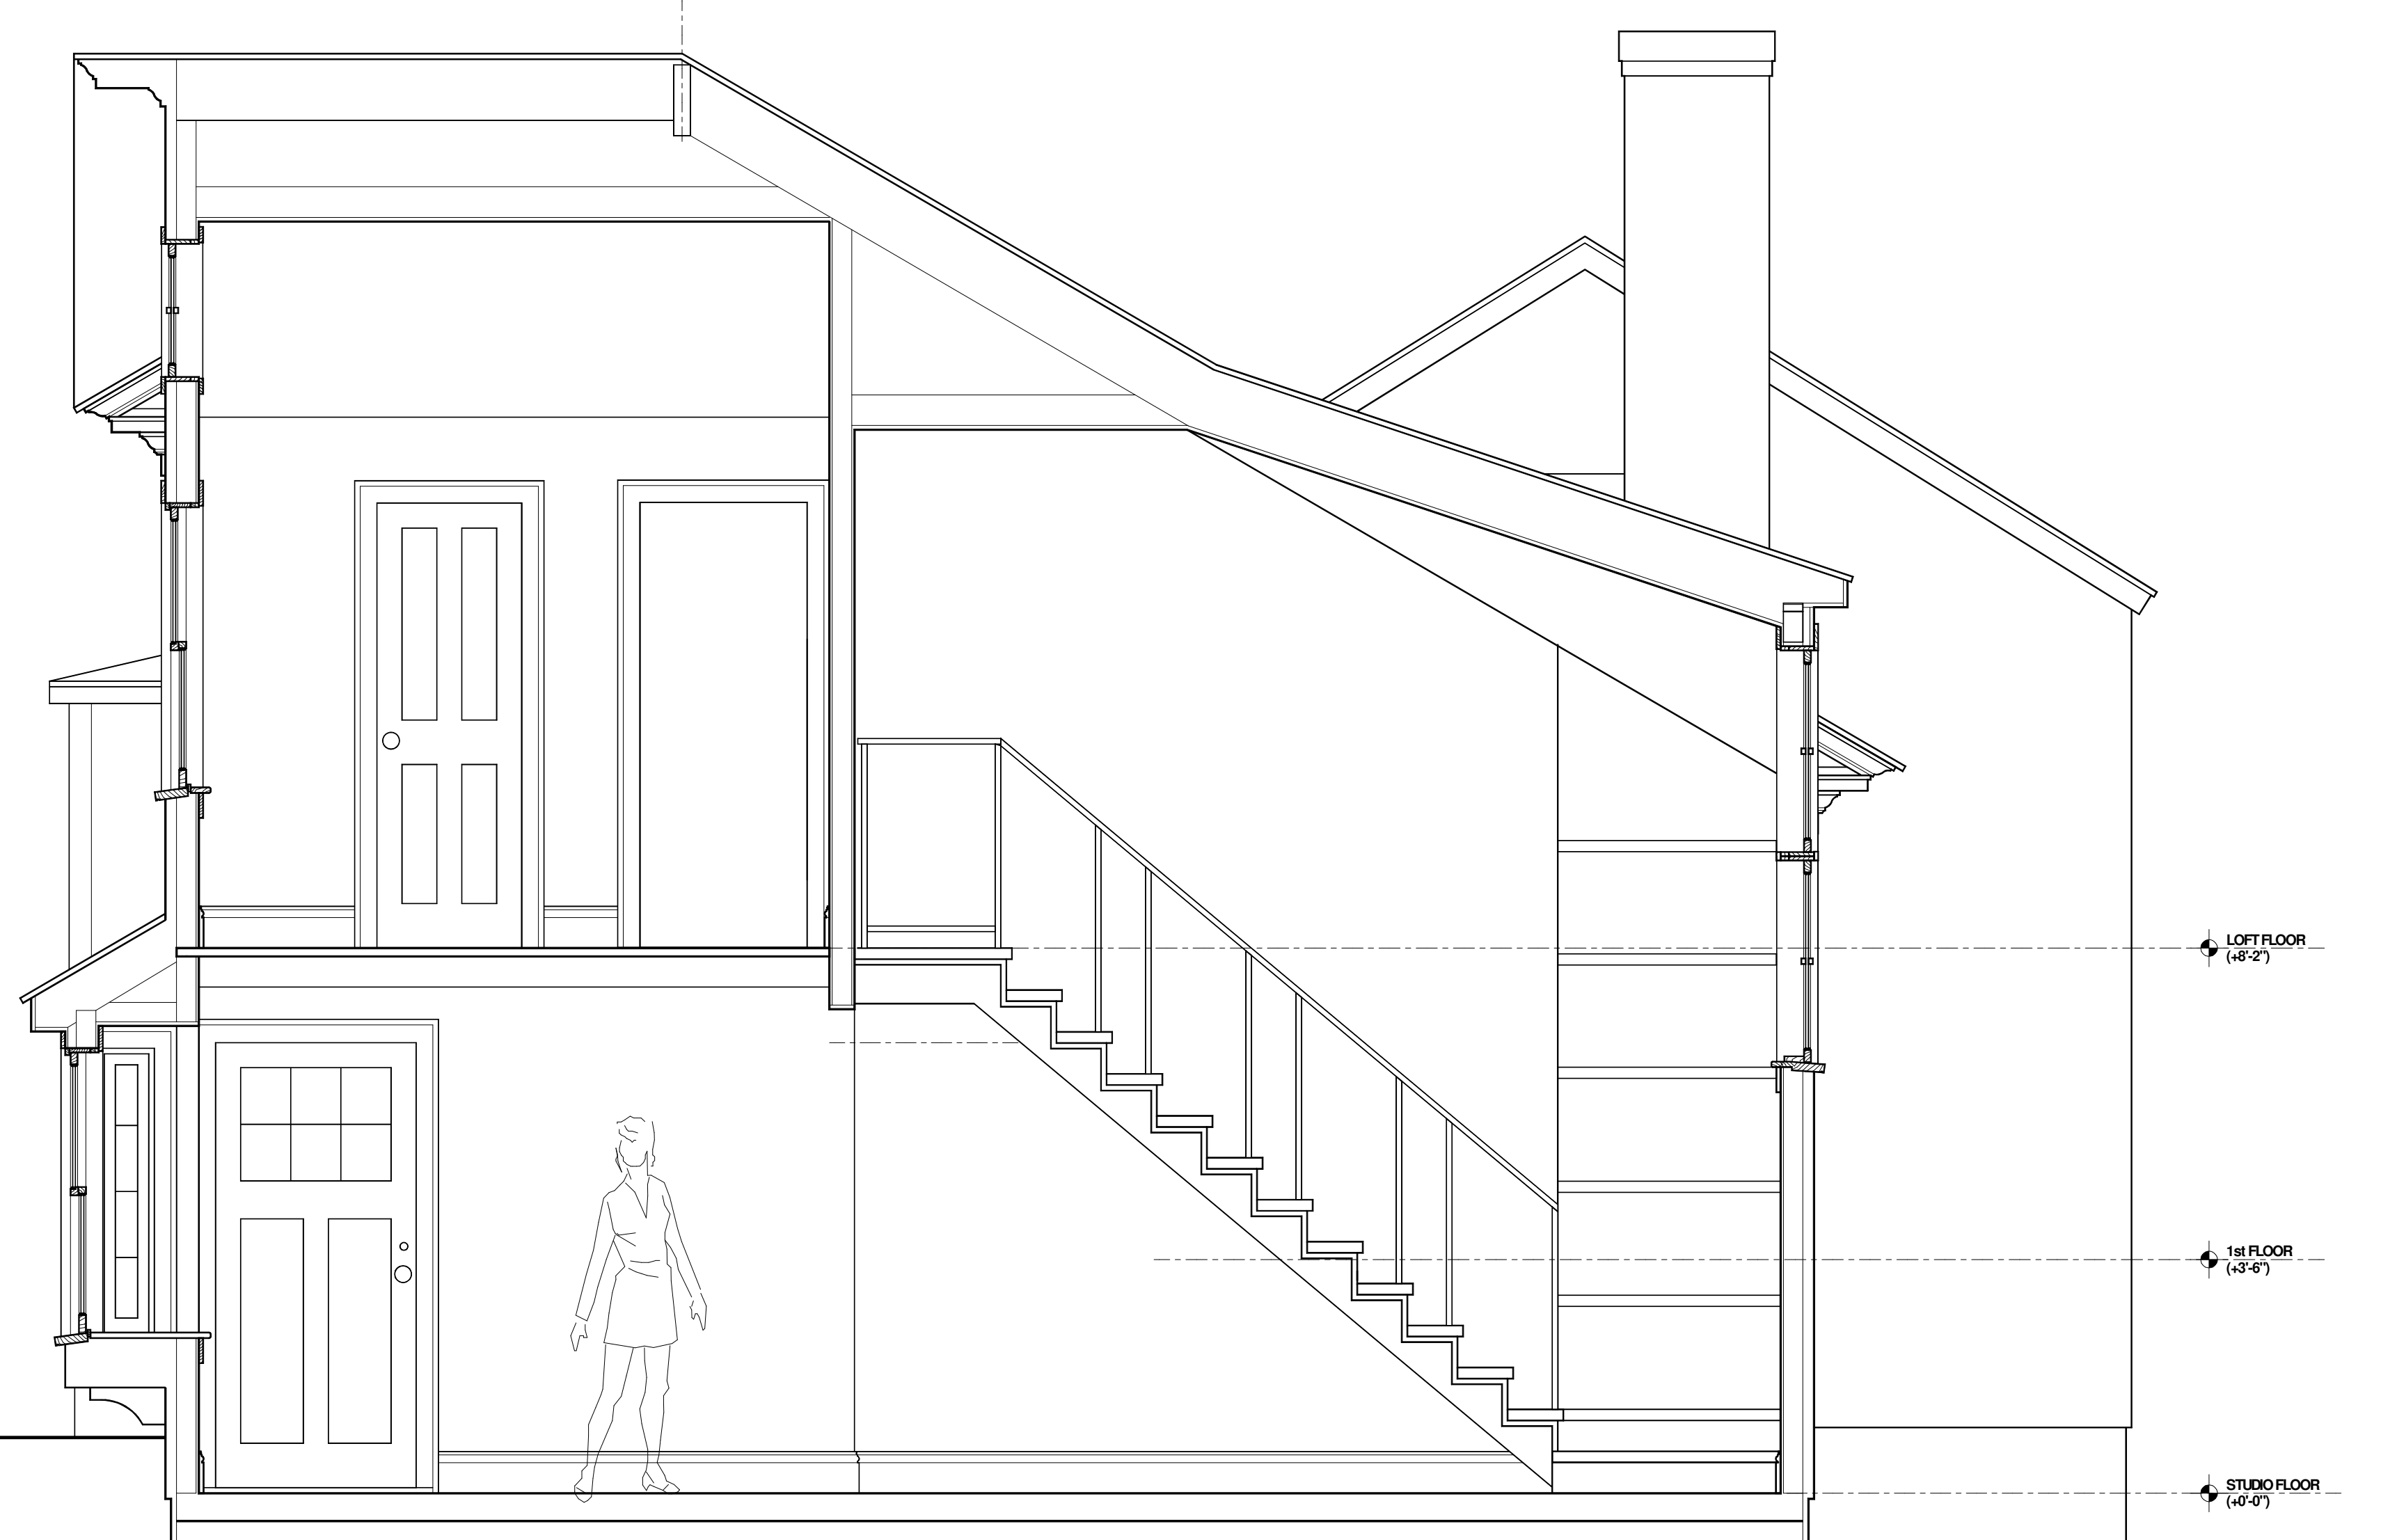

5 BUILDING SECTION
1/2" = 1'-0"

Revisions		
No.	Date	Description

PROPOSED RENOVATIONS AND ADDITIONS FOR THE
BLOCK RESIDENCE
 4 MAIN STREET, SALISBURY, CT

Elizabeth Slotnick
Architect
 16 PROSPECT STREET
 LAKEVILLE, CT 06039
 860 435-1403
 abethslotnick@gmail.com

Signature and Seal:
 Professional License #: CT-ARI.9437
 Set Information

PRELIMINARY
 DESIGN SET
 NOT FOR
 CONSTRUCTION

Sheet Title
**PROPOSED
 ELEVATIONS
 & SECTION**

Date: 01-26-22
 Scale: AS NOTED
 Project No: BL21
 Sheet No: **A-2**