

Temporary
APPLICATION FOR SITE PLAN APPROVAL

Owner of record: Deer Friends LLC

Address of owner: 15 Undermountain Rd, Salisbury, CT 06068

Property Location: Tax Map 56 Lot 33 Land Records: Vol. 242 Page 1100

Acreage: 1.5 Zone: C20

Site Plan Requirements:

Soil Erosion and Sediment Control Measures: _____

Conservation Commission Approval, if applicable: _____

Historic District Commission Approval, if applicable: _____

Approval From TAHD: _____ WPCA: _____ BHC: _____

If applicable, boundaries of flood plain, aquifer protection zone, Housatonic River District, or Historic District should be on Site Plan.

Additional Remarks: This is an application pursuant to section 207.19 of the Salisbury Zoning Regulations to operate Outdoor Food and Beverage Service. Specifically, the outdoor pizza oven. [↑] temporarily

Owner's Signature: David Winney Date: 4/9/25

Applicant's Signature and Title: David Winney Hotel Manager

Applicant's address and phone number: 15 Under Mountain Rd

Salisbury, CT 06068 860-435-0030


Filed at Planning and Zoning Commission Office: _____, 2001

Date of next regular Commission meeting: _____

Date of approval or denial of plan: _____

A decision on a site plan submitted as part of a zoning permit application shall be rendered within 65 days after receipt of the plan at a regular meeting of the Commission. The applicant may request extensions of the decision period, not to exceed two further 65-day periods.

#2635 Rec'd May 9, 2014 at 2:49pm RB Lamb, Asst T.C.

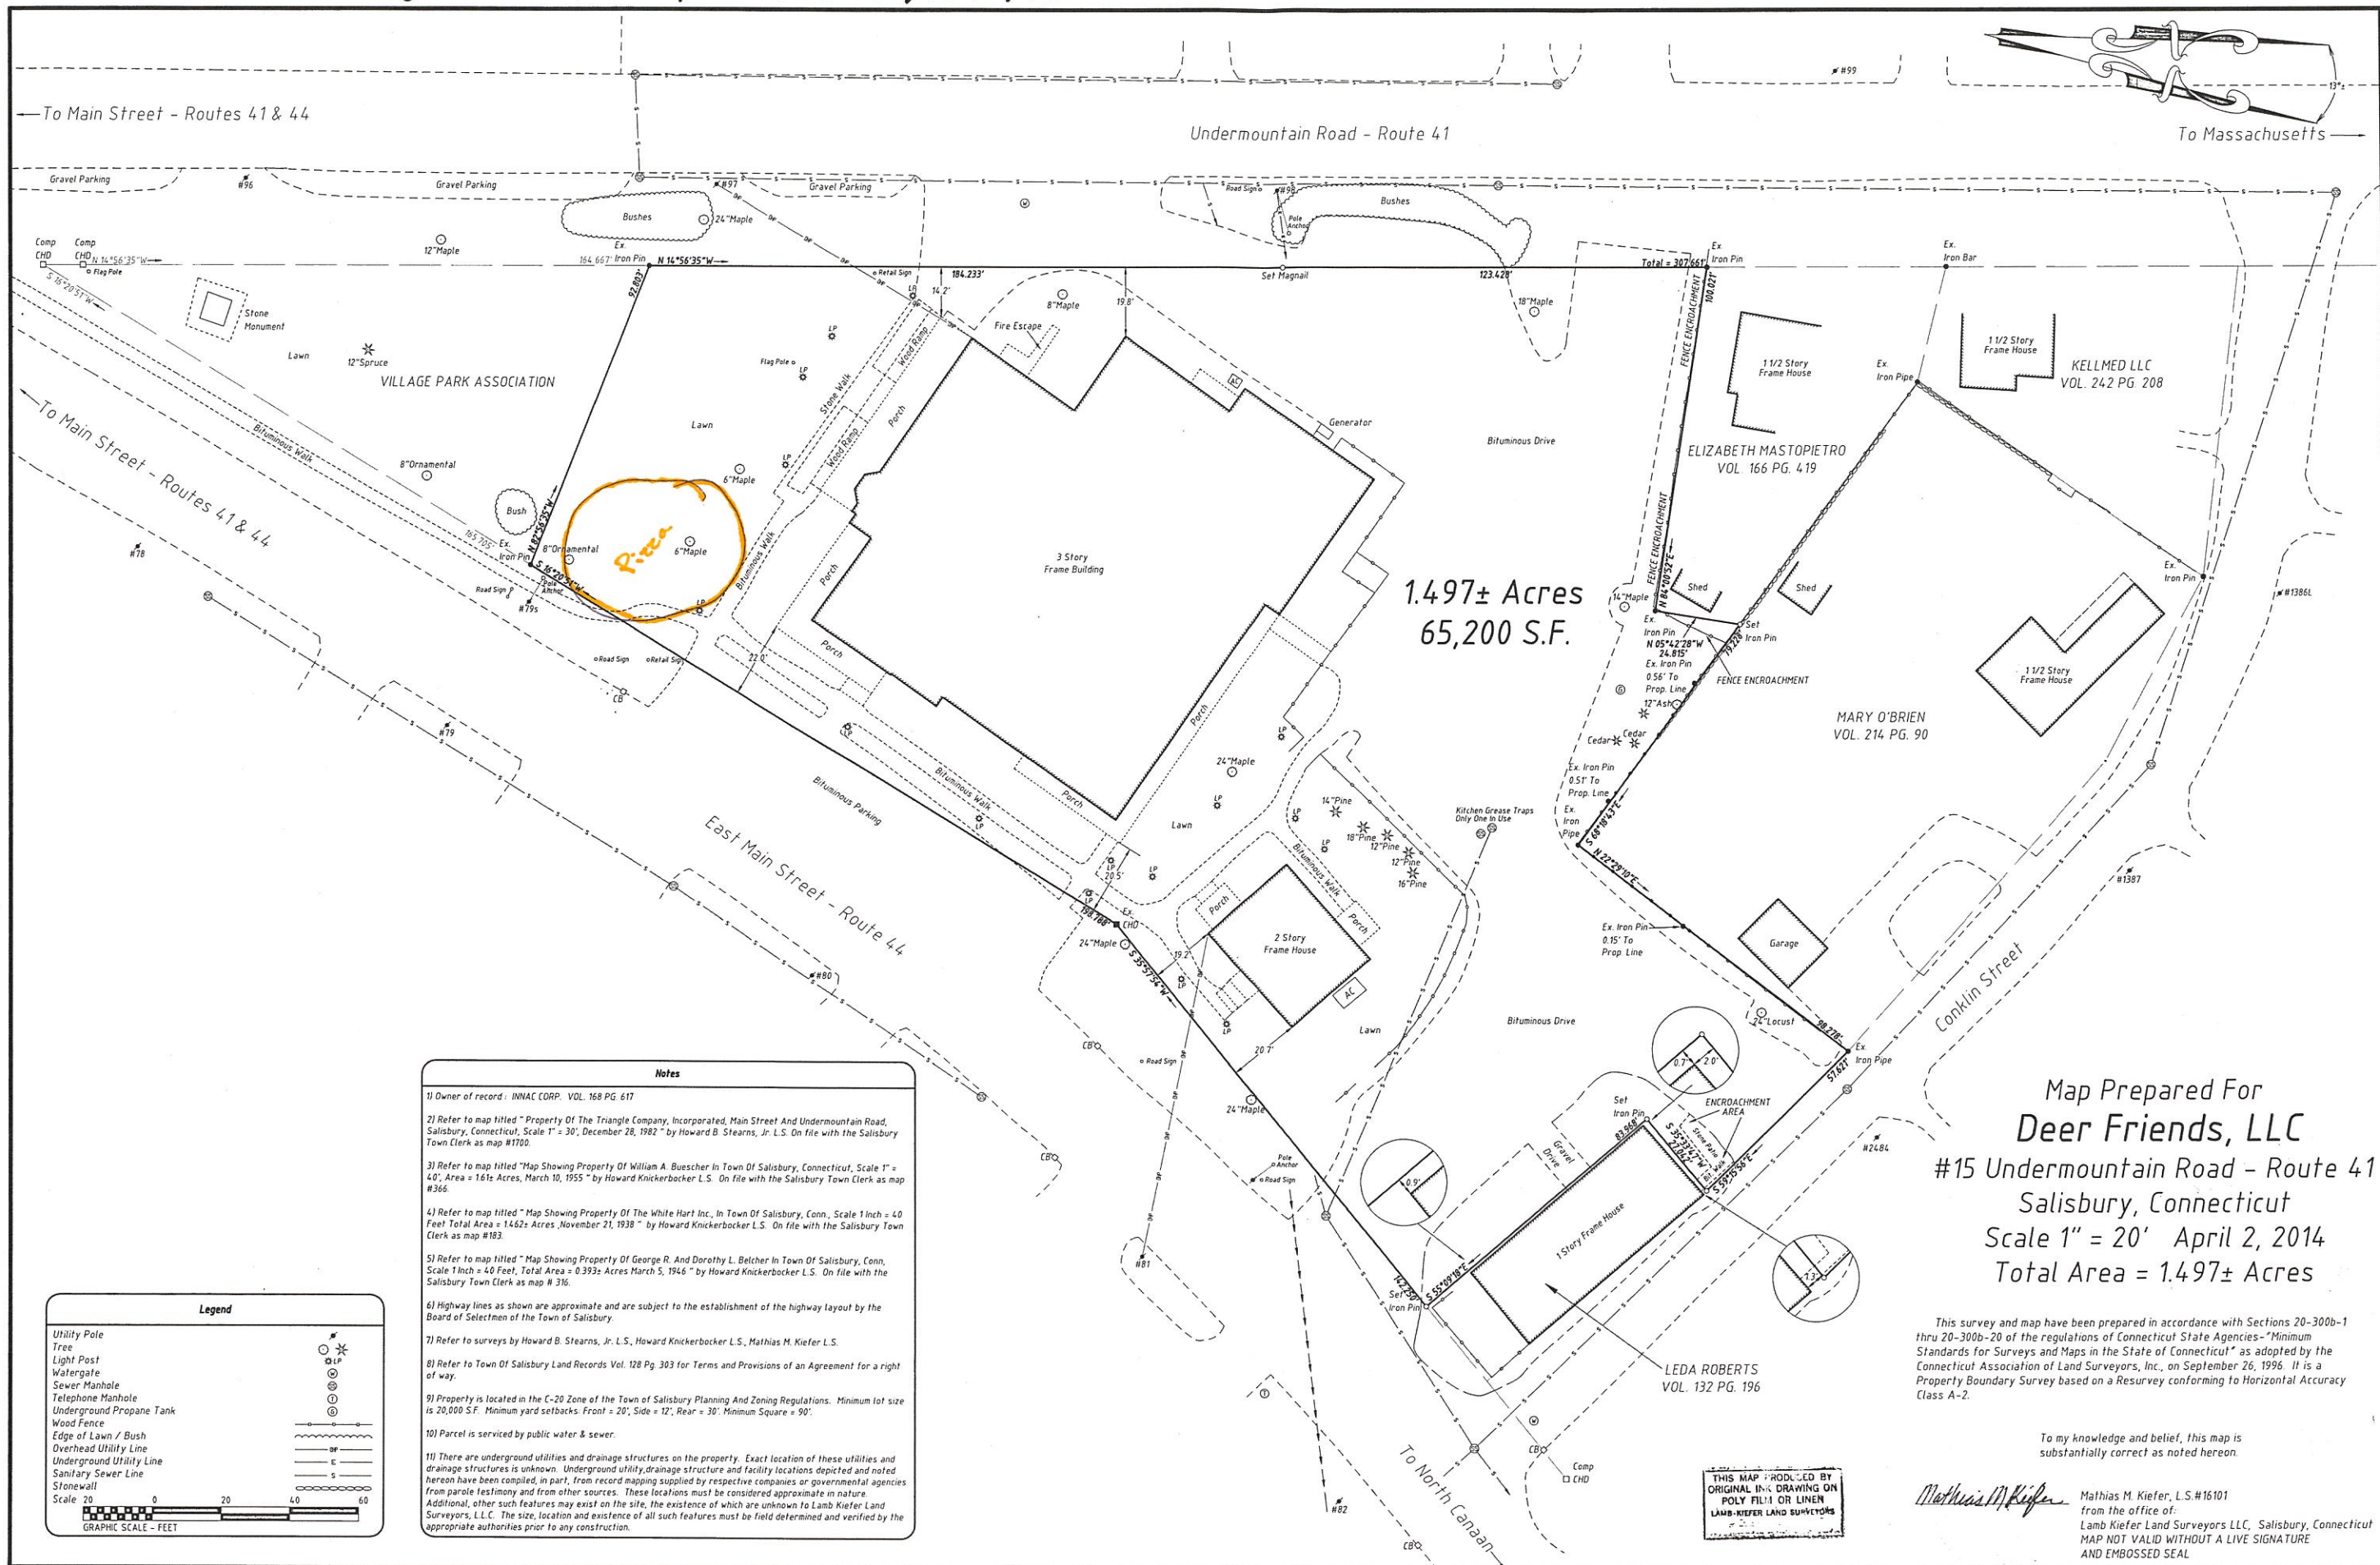

#2635 Rec'd May 9, 2014 at 2:49pm RB Lamb Asst TC

DRAWING NUMBER
2635

DRAWING NUMBER

DRAWING NUMBER

DRAWING NUMBER
2635