

TOWN OF SALISBURY, CONNECTICUT
HISTORIC DISTRICT COMMISSION

APPLICATION FOR CERTIFICATE OF APPROPRIATENESS

Appl. No. 2024-003 Name of property SCOVILLE MEMORIAL LIBRARY
Ctf. Issued _____ Ctf. No. _____ Property No. _____
Date 1-24-2024

Application is hereby made for the issuance of a Certificate of Appropriateness under an "Ordinance Establishing Historic Districts within the Town of Salisbury", duly adopted on February 9, 1970 and enacted pursuant to the enabling authority contained in Sections 7-147(a) through 7-147(k) of the General Statutes of Connecticut, for the proposed work described below and as shown on the photographs, plans, or drawings (where applicable or appropriate), accompanying this application:

Address of proposed work 38 Main Street, Salisbury, CT

Owner Scoville Memorial Library Owner's address Same

Applicant, if not owner _____

Agent or contractor _____

Address _____

Proposed work is in connection with: _____ a dwelling; _____ an accessory building;
_____ a commercial building; _____ an industrial building; X other (specify) Public Library

Nature and description of proposed work (attach extra sheets as necessary):

The Library proposes updated signage at our Main Street entrance and on Library Street at the parking lot entrance. See the attachments with details.

Signature of Applicant Karin Goodell

Print Name of Applicant Karin Goodell, Director

Action taken:
Historic District Commission _____ Date _____

Planning and Zoning Commission _____ Date _____

Building Inspector _____ Date _____

Sign Proposal for Scoville Memorial Library
January 2024

Please see the attached design specs and map for the location of two new signs proposed for the Scoville Memorial Library. The proposed sign placement is in the exact location of the current signage. The signs will be constructed out of PVC, with wooden posts. Additionally, a wrought iron frame will be constructed to hold the Main Street sign.

The contractors for designing, crafting, and installing the signs are:


GHI SIGN SHOP
532 Ashley Falls Road
Canaan, CT 06018
phil@ghisign.com
860-824-7123

Will Trowbridge
Blacksmith
Sharon, CT
860-364-5973

Please contact Library Director, Karin Goodell, at 860-435-2838, kgoodell@biblio.org, if any additional information is required for the application.


1

Proposed Design for Main Street Sign

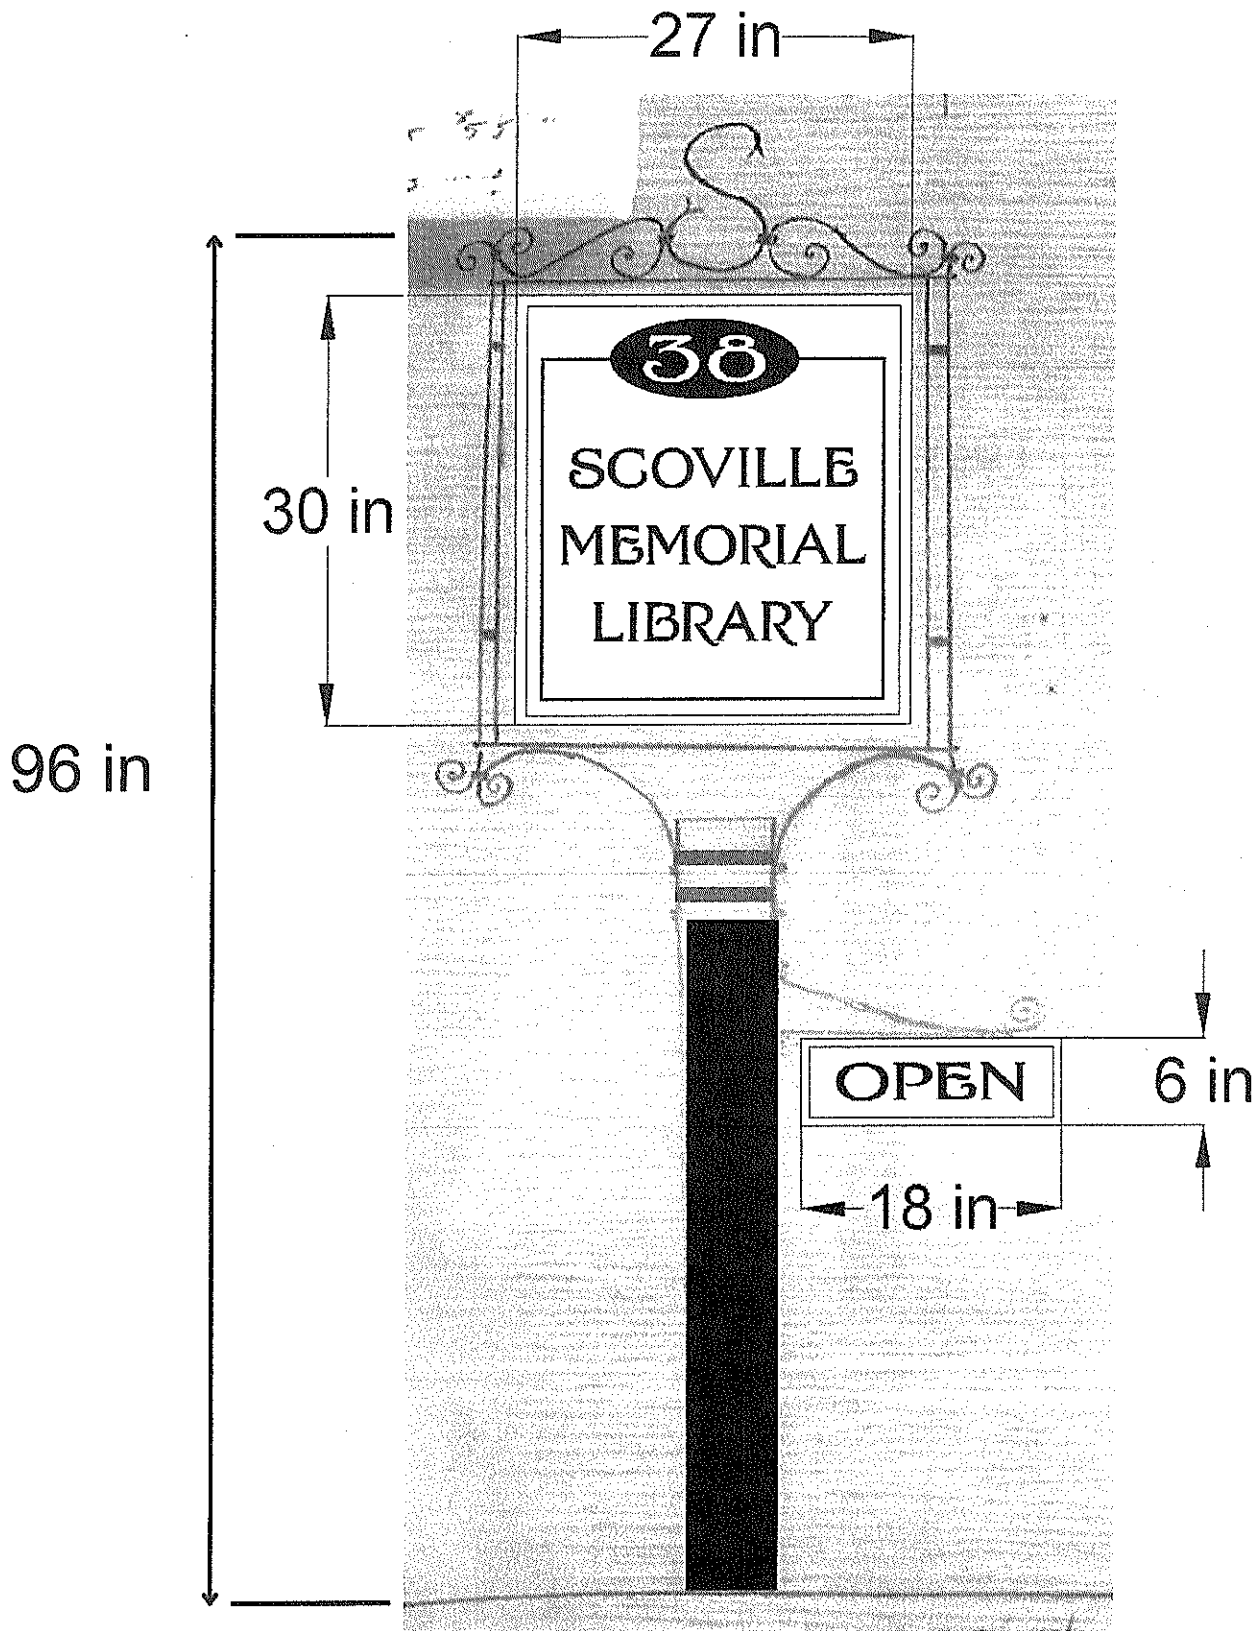

B

Proposed Design for Library Street Sign

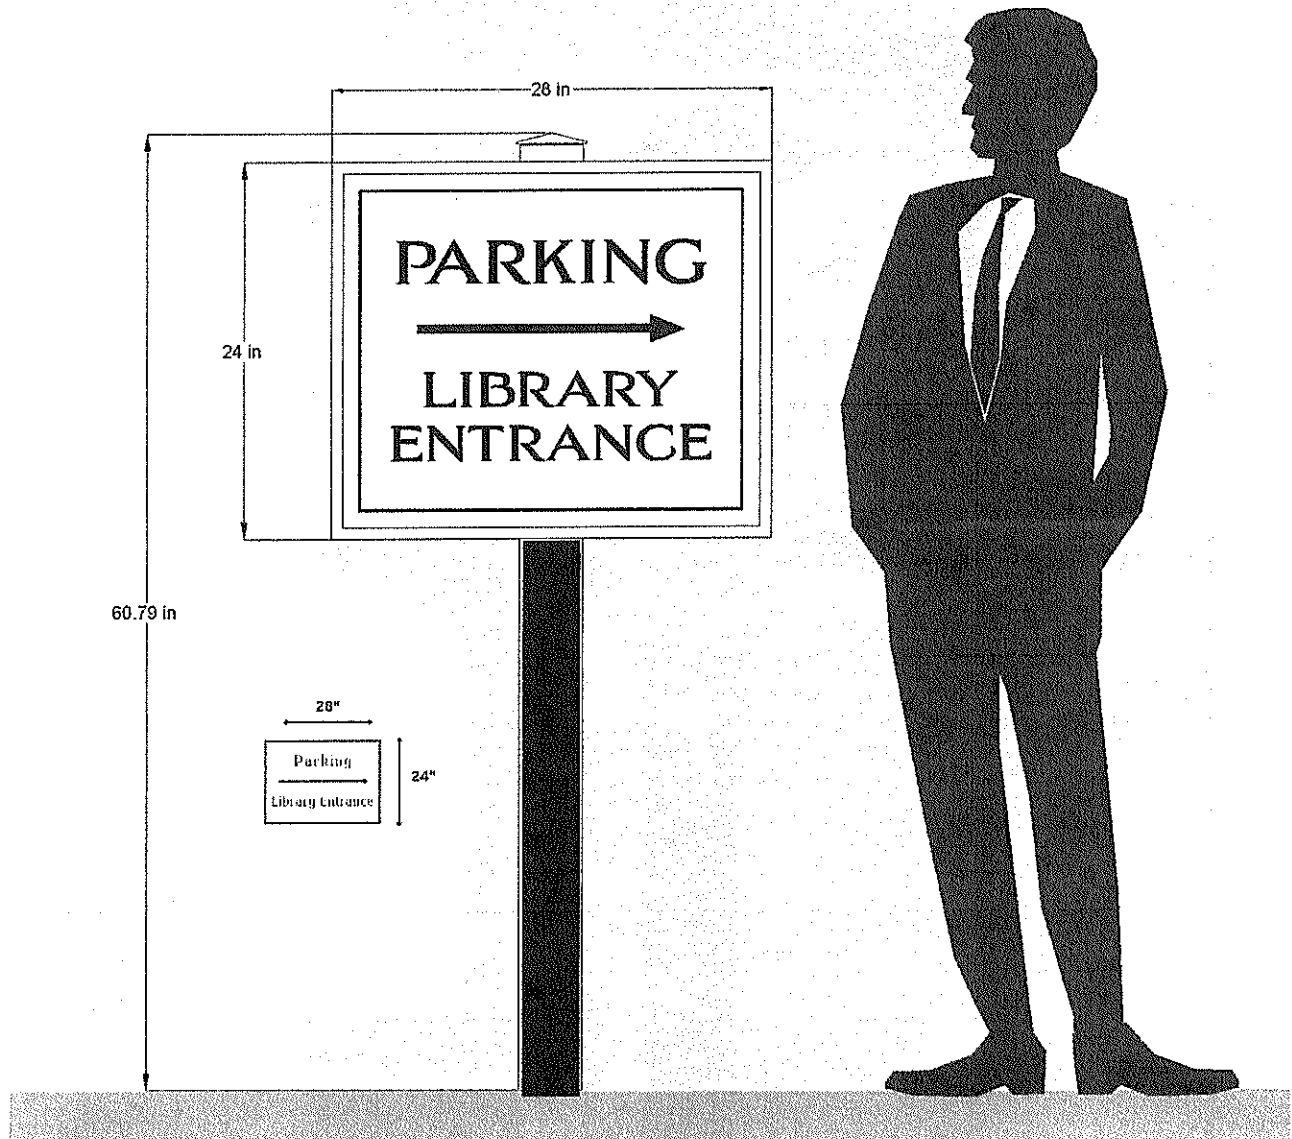

Town of Salisbury

Geographic Information System (GIS)

Sign "A"
Sign "B"



Date Printed: 1/17/2024



MAP DISCLAIMER - NOTICE OF LIABILITY

This map is for assessment purposes only. It is not for legal description or conveyances. All information is subject to verification by any user. The Town of Salisbury and its mapping contractors assume no legal responsibility for the information contained herein.

Approximate Scale: 1 inch = 94 feet

