




PLAN VIEW
SCALE: 1"=30'

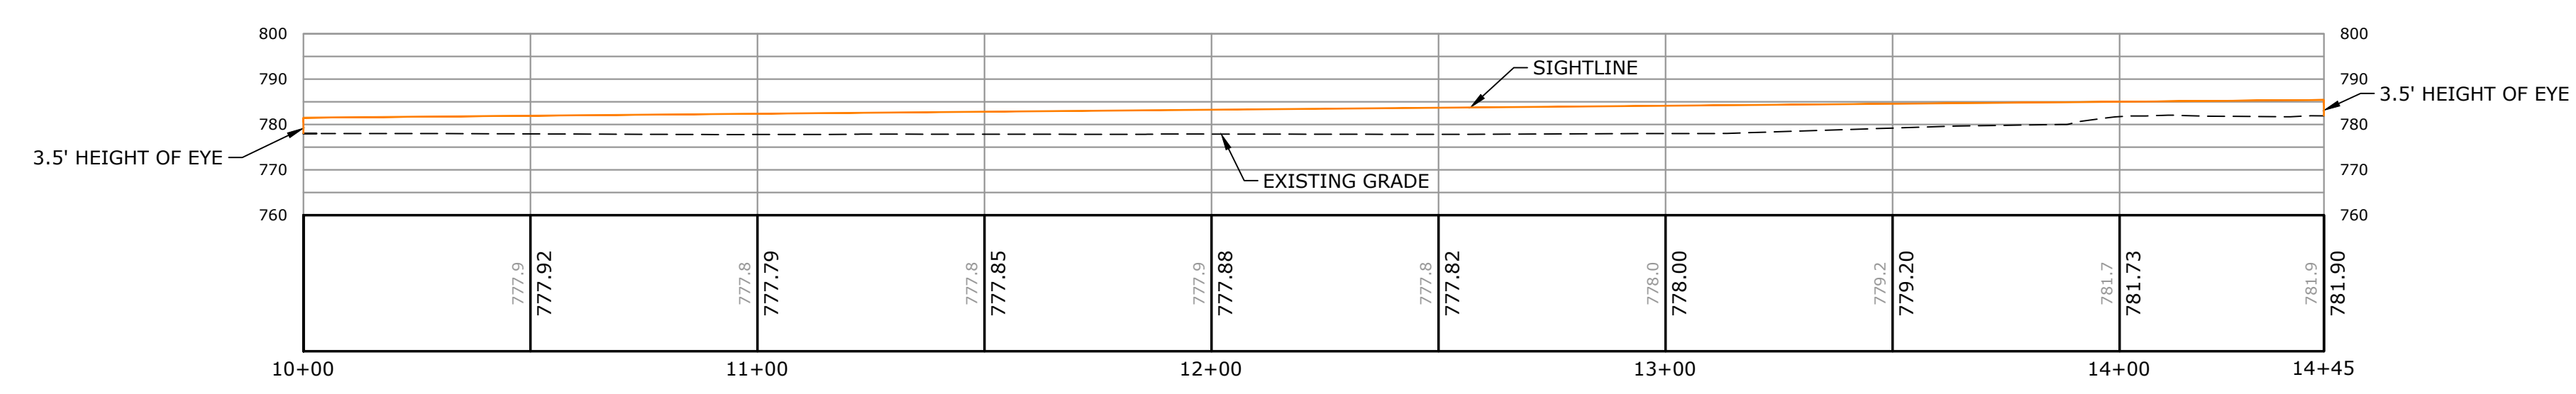


445' ISD PROFILE VIEW (LOOKING NORTH)
SCALE: 1"=30'

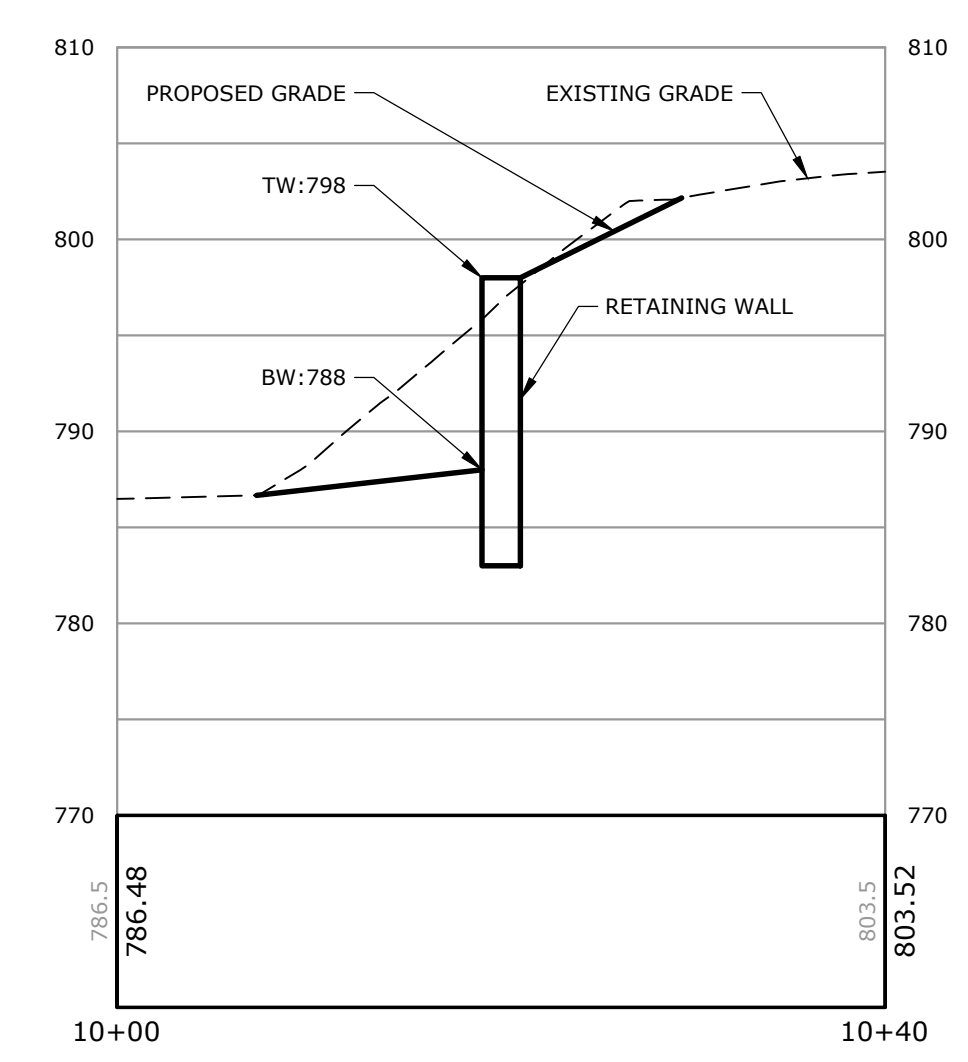

SECTION 'A-A'
SCALE: 1"=10'

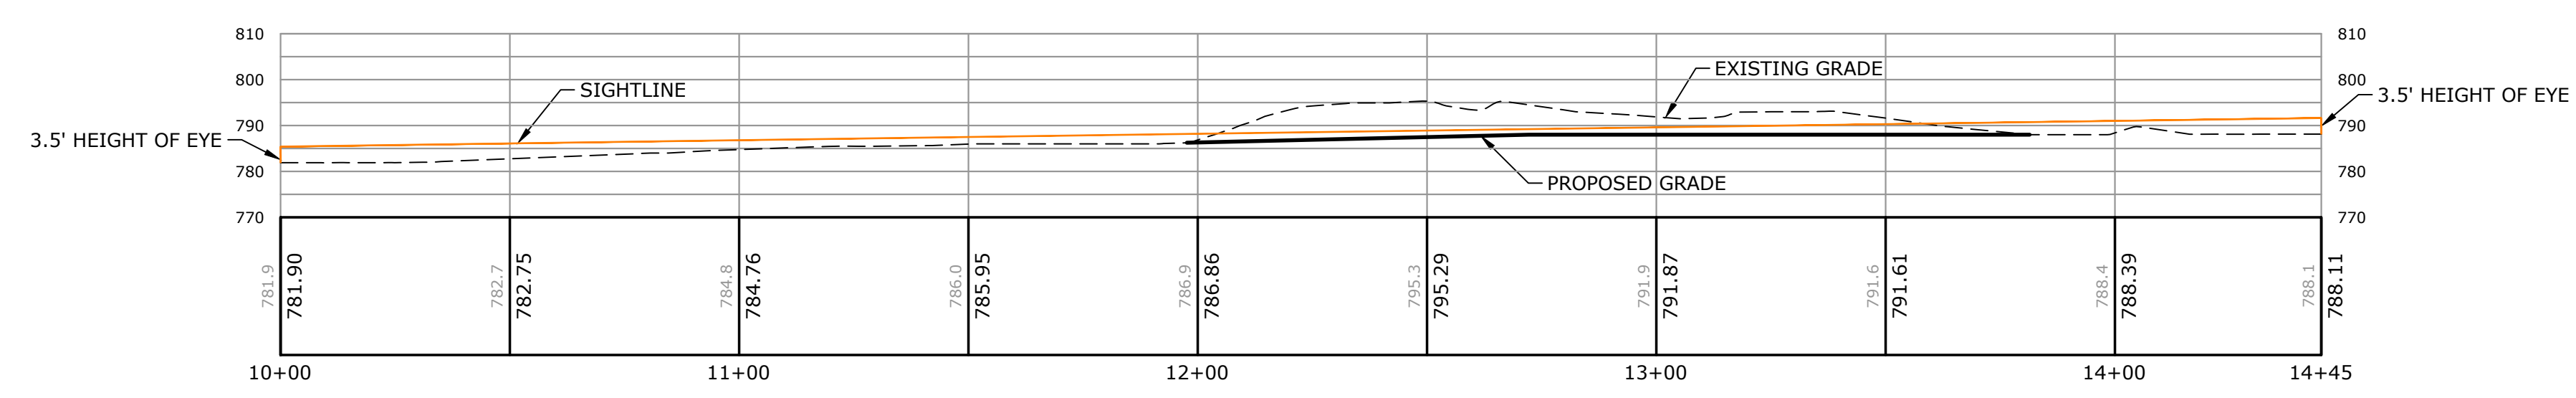


445' ISD PROFILE VIEW (LOOKING SOUTH)
SCALE: 1"=30'

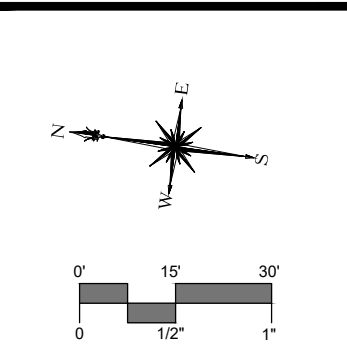


DESCRIPTION	DATE	BY

SIGHT LINES PLAN & PROFILE - SHARON ROAD
WAKE ROBIN INN REDEVELOPMENT
104 & 106 SHARON ROAD
SALISBURY, CONNECTICUT


SM	SM	DS
DESIGNED	DRAWN	CHECKED
SCALE: 1"=30'		
DATE: SEPTEMBER 10, 2024		
PROJECT NO.: 22100.00001		
SHEET NO.: 1 OF 3		
PR-1		
SHEET NAME		

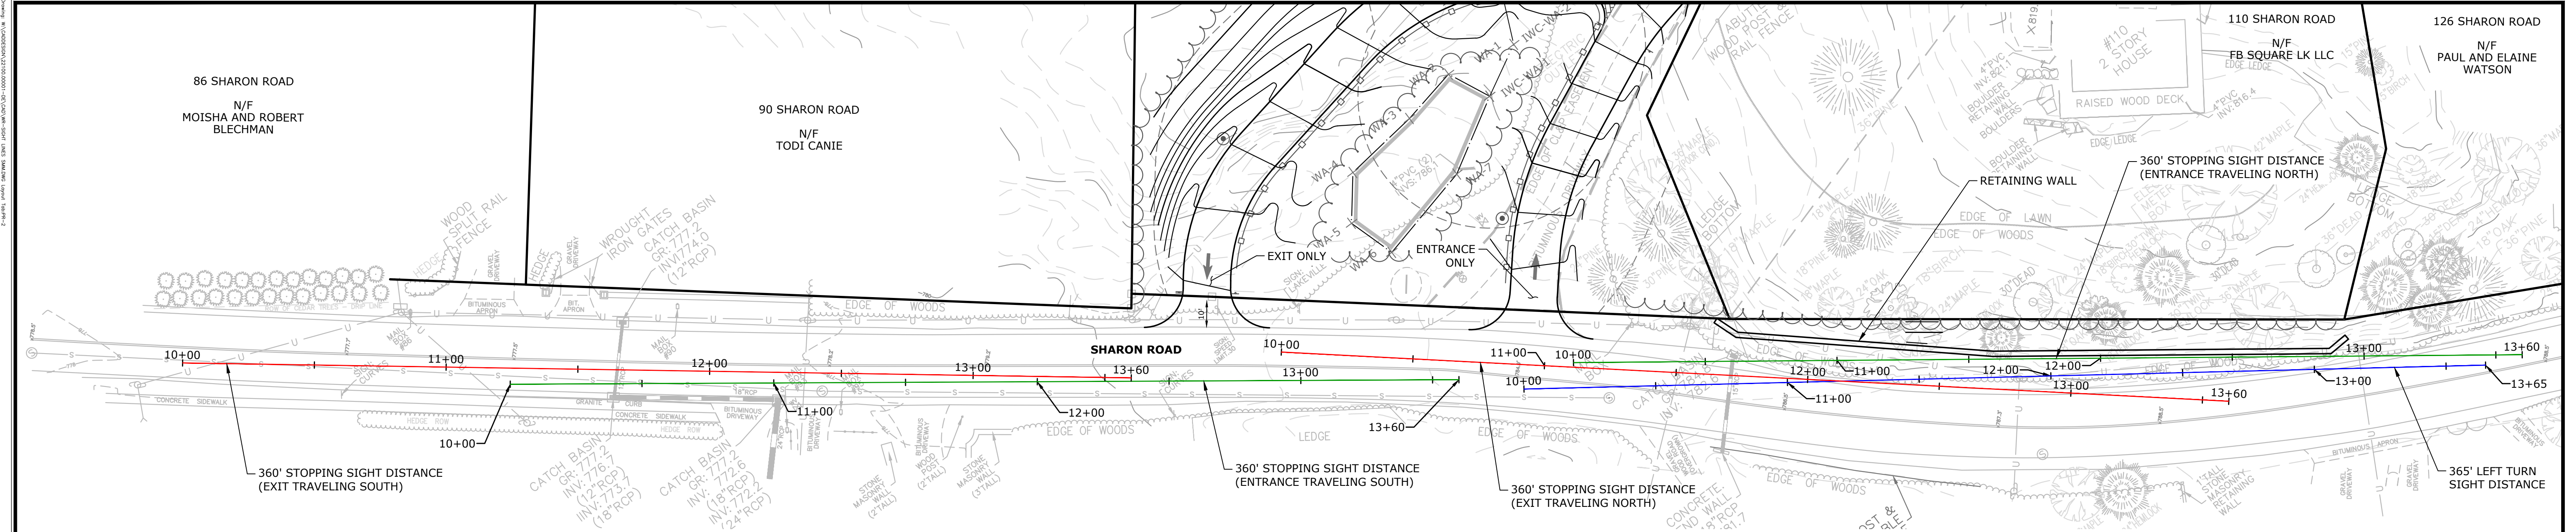


PLAN VIEW
SCALE: 1"=30'

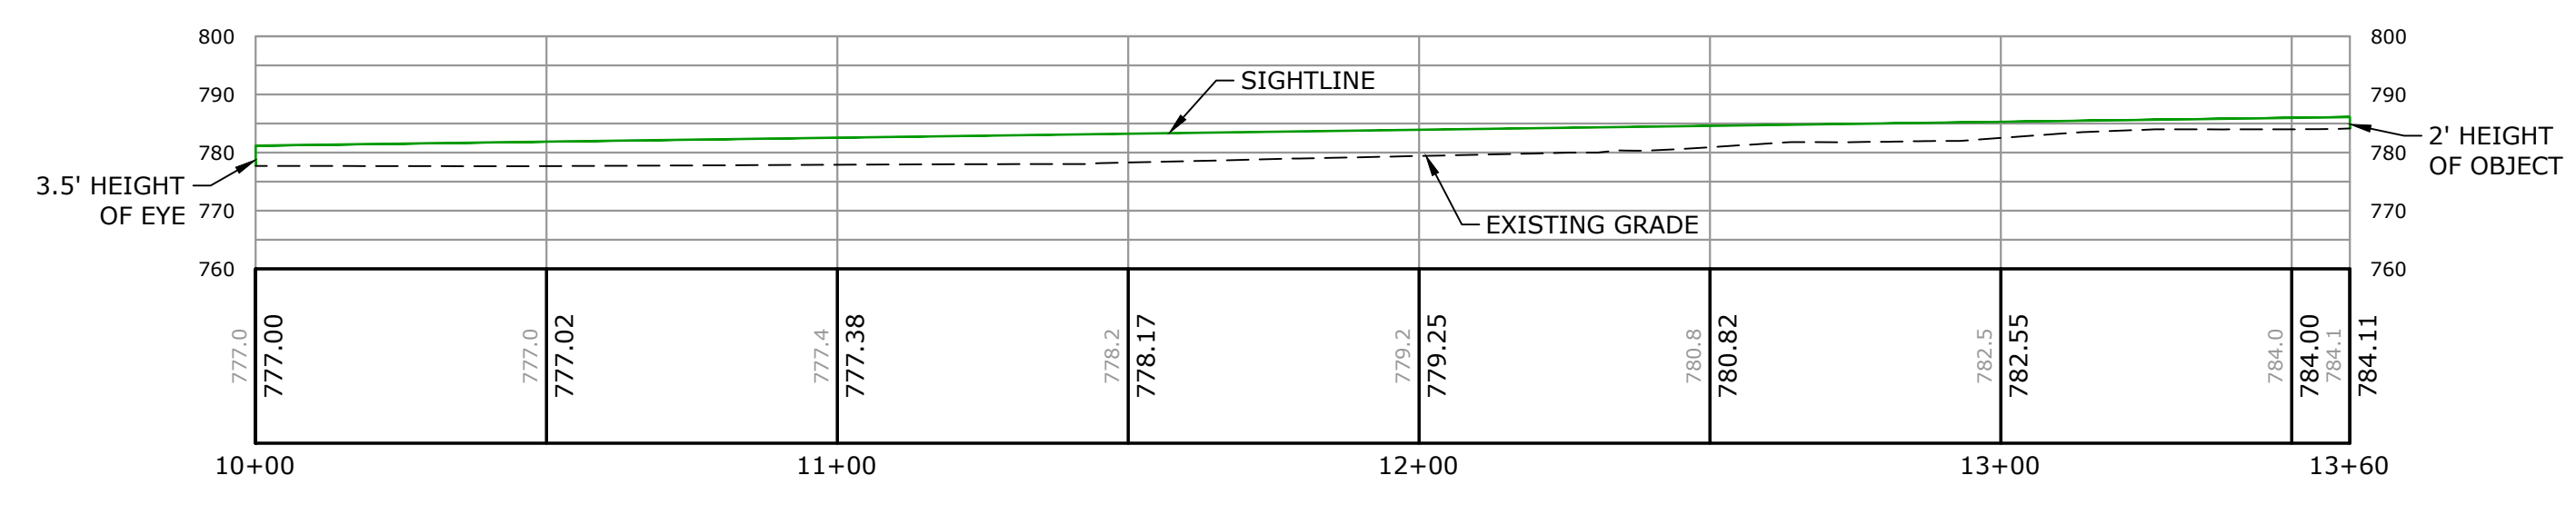


360' SSD PROFILE VIEW (ENTRANCE TRAVELING SOUTH)
SCALE: 1"=30'

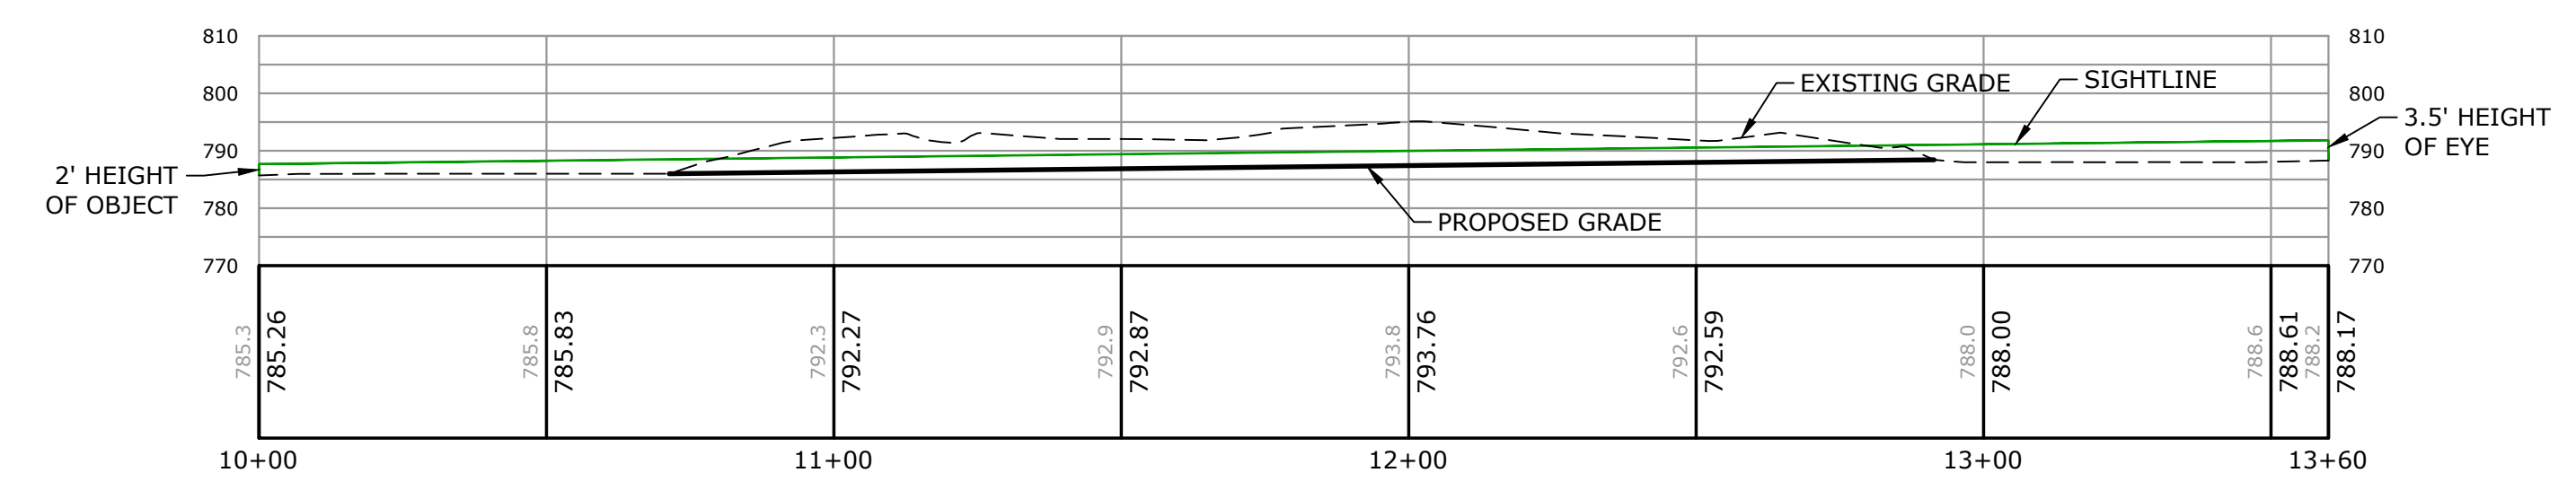


360' SSD PROFILE VIEW (ENTRANCE TRAVELING NORTH)
SCALE: 1"=30'

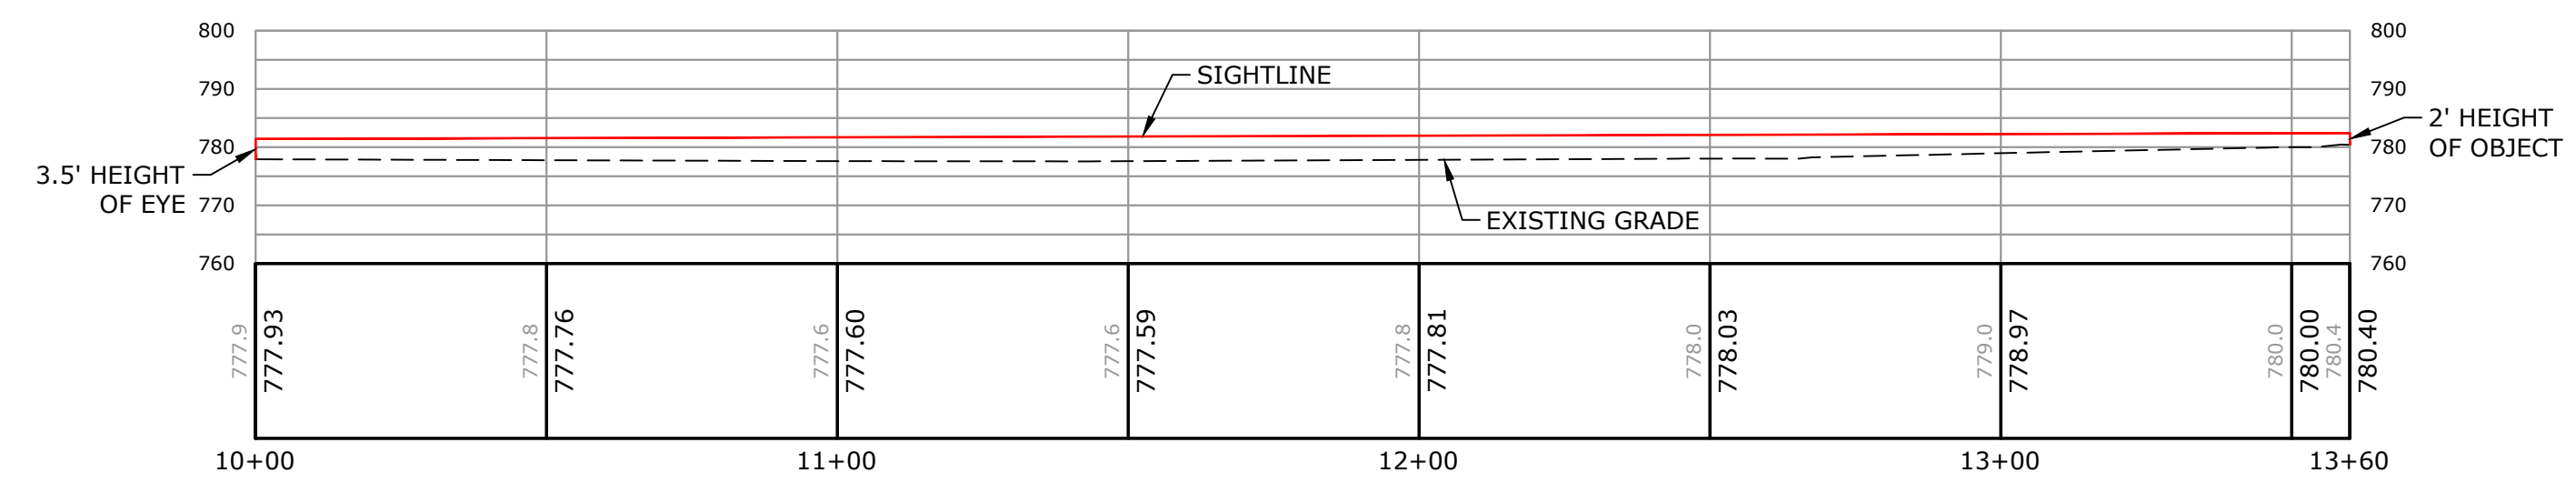


360' SSD PROFILE VIEW (EXIT TRAVELING SOUTH)
SCALE: 1"=30'

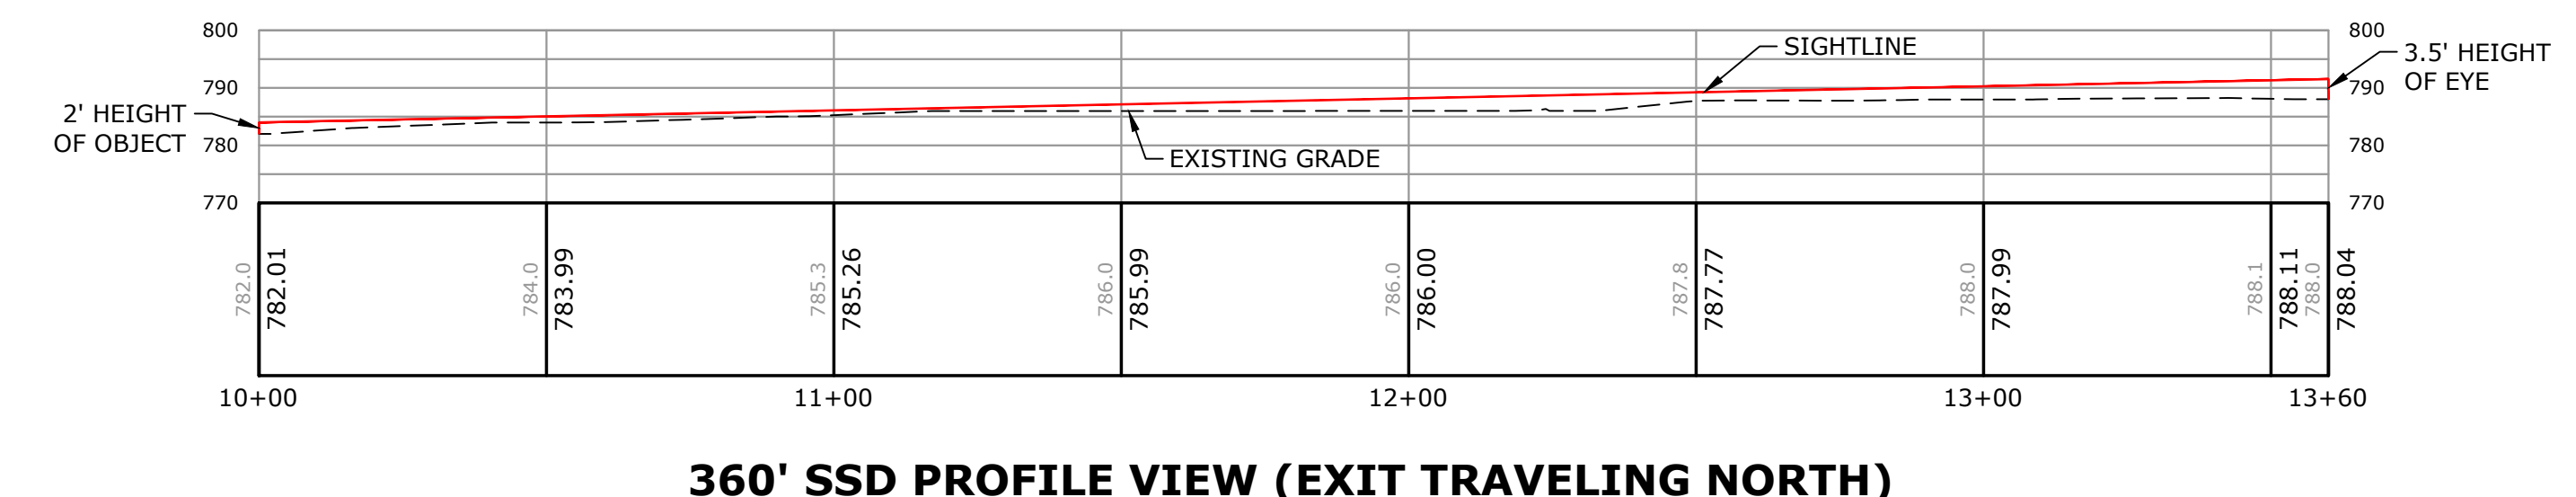

360' SSD PROFILE VIEW (EXIT TRAVELING NORTH)
SCALE: 1"=30'

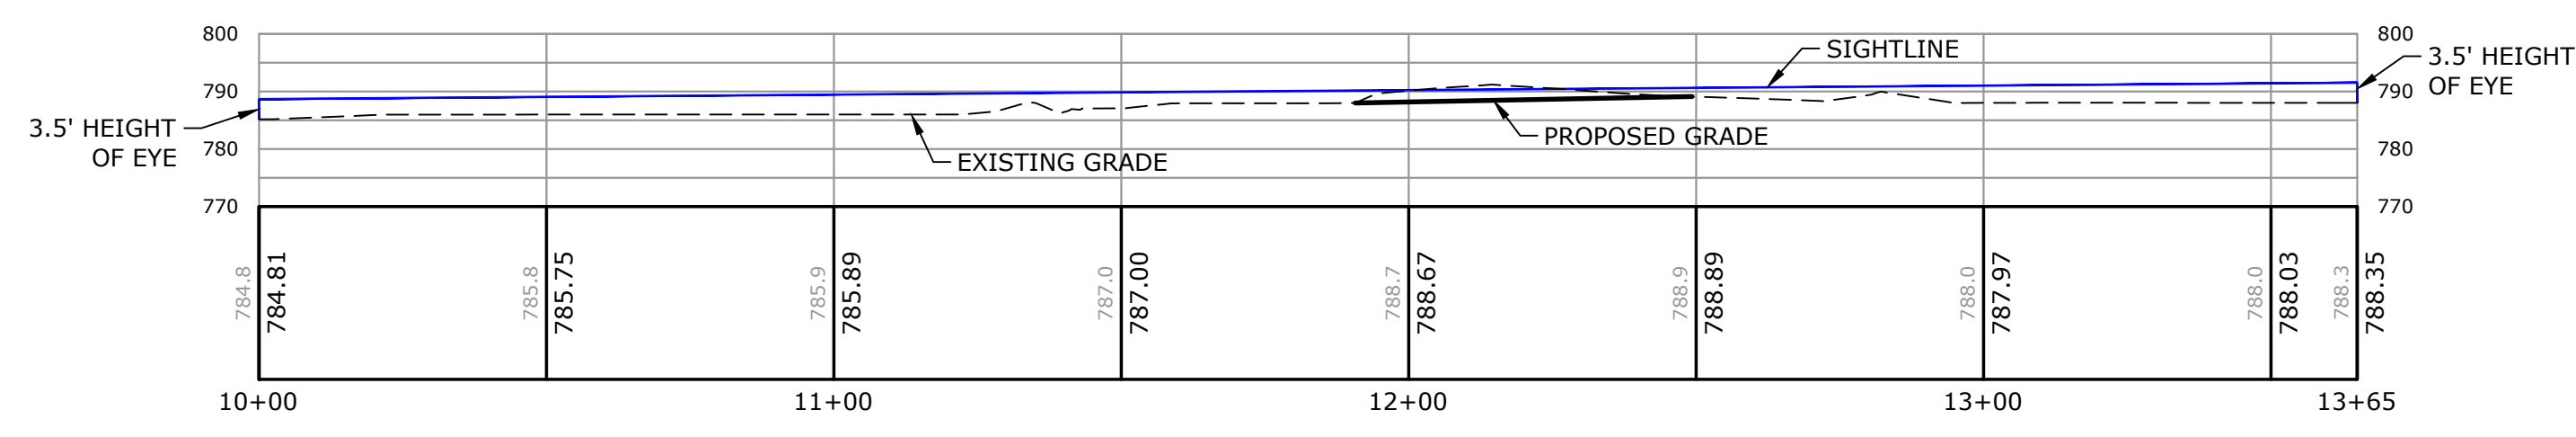

365' LTSD PROFILE VIEW
SCALE: 1"=30'

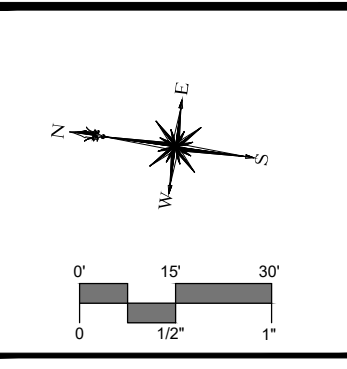

DESCRIPTION	DATE	BY

SIGHT LINES PLAN & PROFILE - SHARON ROAD
WAKE ROBIN INN REDEVELOPMENT
104 & 106 SHARON ROAD
SALISBURY, CONNECTICUT

SM	SM	DS
DESIGNED	DRAWN	CHECKED
SCALE: 1"=30'		
DATE: SEPTEMBER 10, 2024		
PROJECT NO.: 22100.00001		
SHEET NO.: 2 OF 3		

PR-2