

[illegible]

SIDEWALK PLAN

CT S.R. 44 (MAIN ST.) SIDEWALK IMPROVEMENTS


CT S.R. 44 (MAIN ST.)

MSM	MSM	AA
DESIGNED	DRAWN	CHECKED
SCALE 1"=20'		
AUGUST 2020		
DATE		
3039-06		
PROJECT NO.		
PLN-01		
DWG NO.		
07		
SHEET NO.		




1. THE CONTRACTOR SHALL SUBMIT SHOP DRAWINGS FOR EACH SIDEWALK RAMP DEPICTING SPOT ELEVATIONS AT EACH CORNER AND CHANGE IN CROSS SLOPE OR SLOPE DIRECTION. THE COST FOR CONCRETE SIDEWALK RAMP SHOP DRAWINGSS SHALL BE INCLUDED IN THE COST FOR "CONCRETE SIDEWALK RAMP"
2. THE CONTRACTOR SHALL PROTECT EXISTING TRAFFIC SIGNAL EQUIPMENT. ANY DAMAGE TO THE EXISTING TRAFFIC SIGNAL EQUIPMENT SHALL BE THE RESPONSIBILITY OF THE CONTRACTOR AND SHALL BE REPLACED.

Copyright Milne & MacBroom, Inc. - 2023

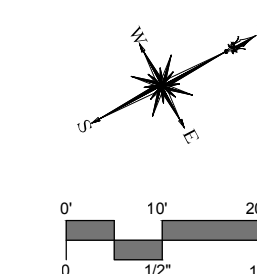[illegible]

MSM DESIGNED	MSM DRAWN	AA CHECKED
SCALE 1"=20'		
DATE AUGUST 2020		
PROJECT NO. 3039-06		
PLN NO. PLN-02		
08		
SHEET NO.		

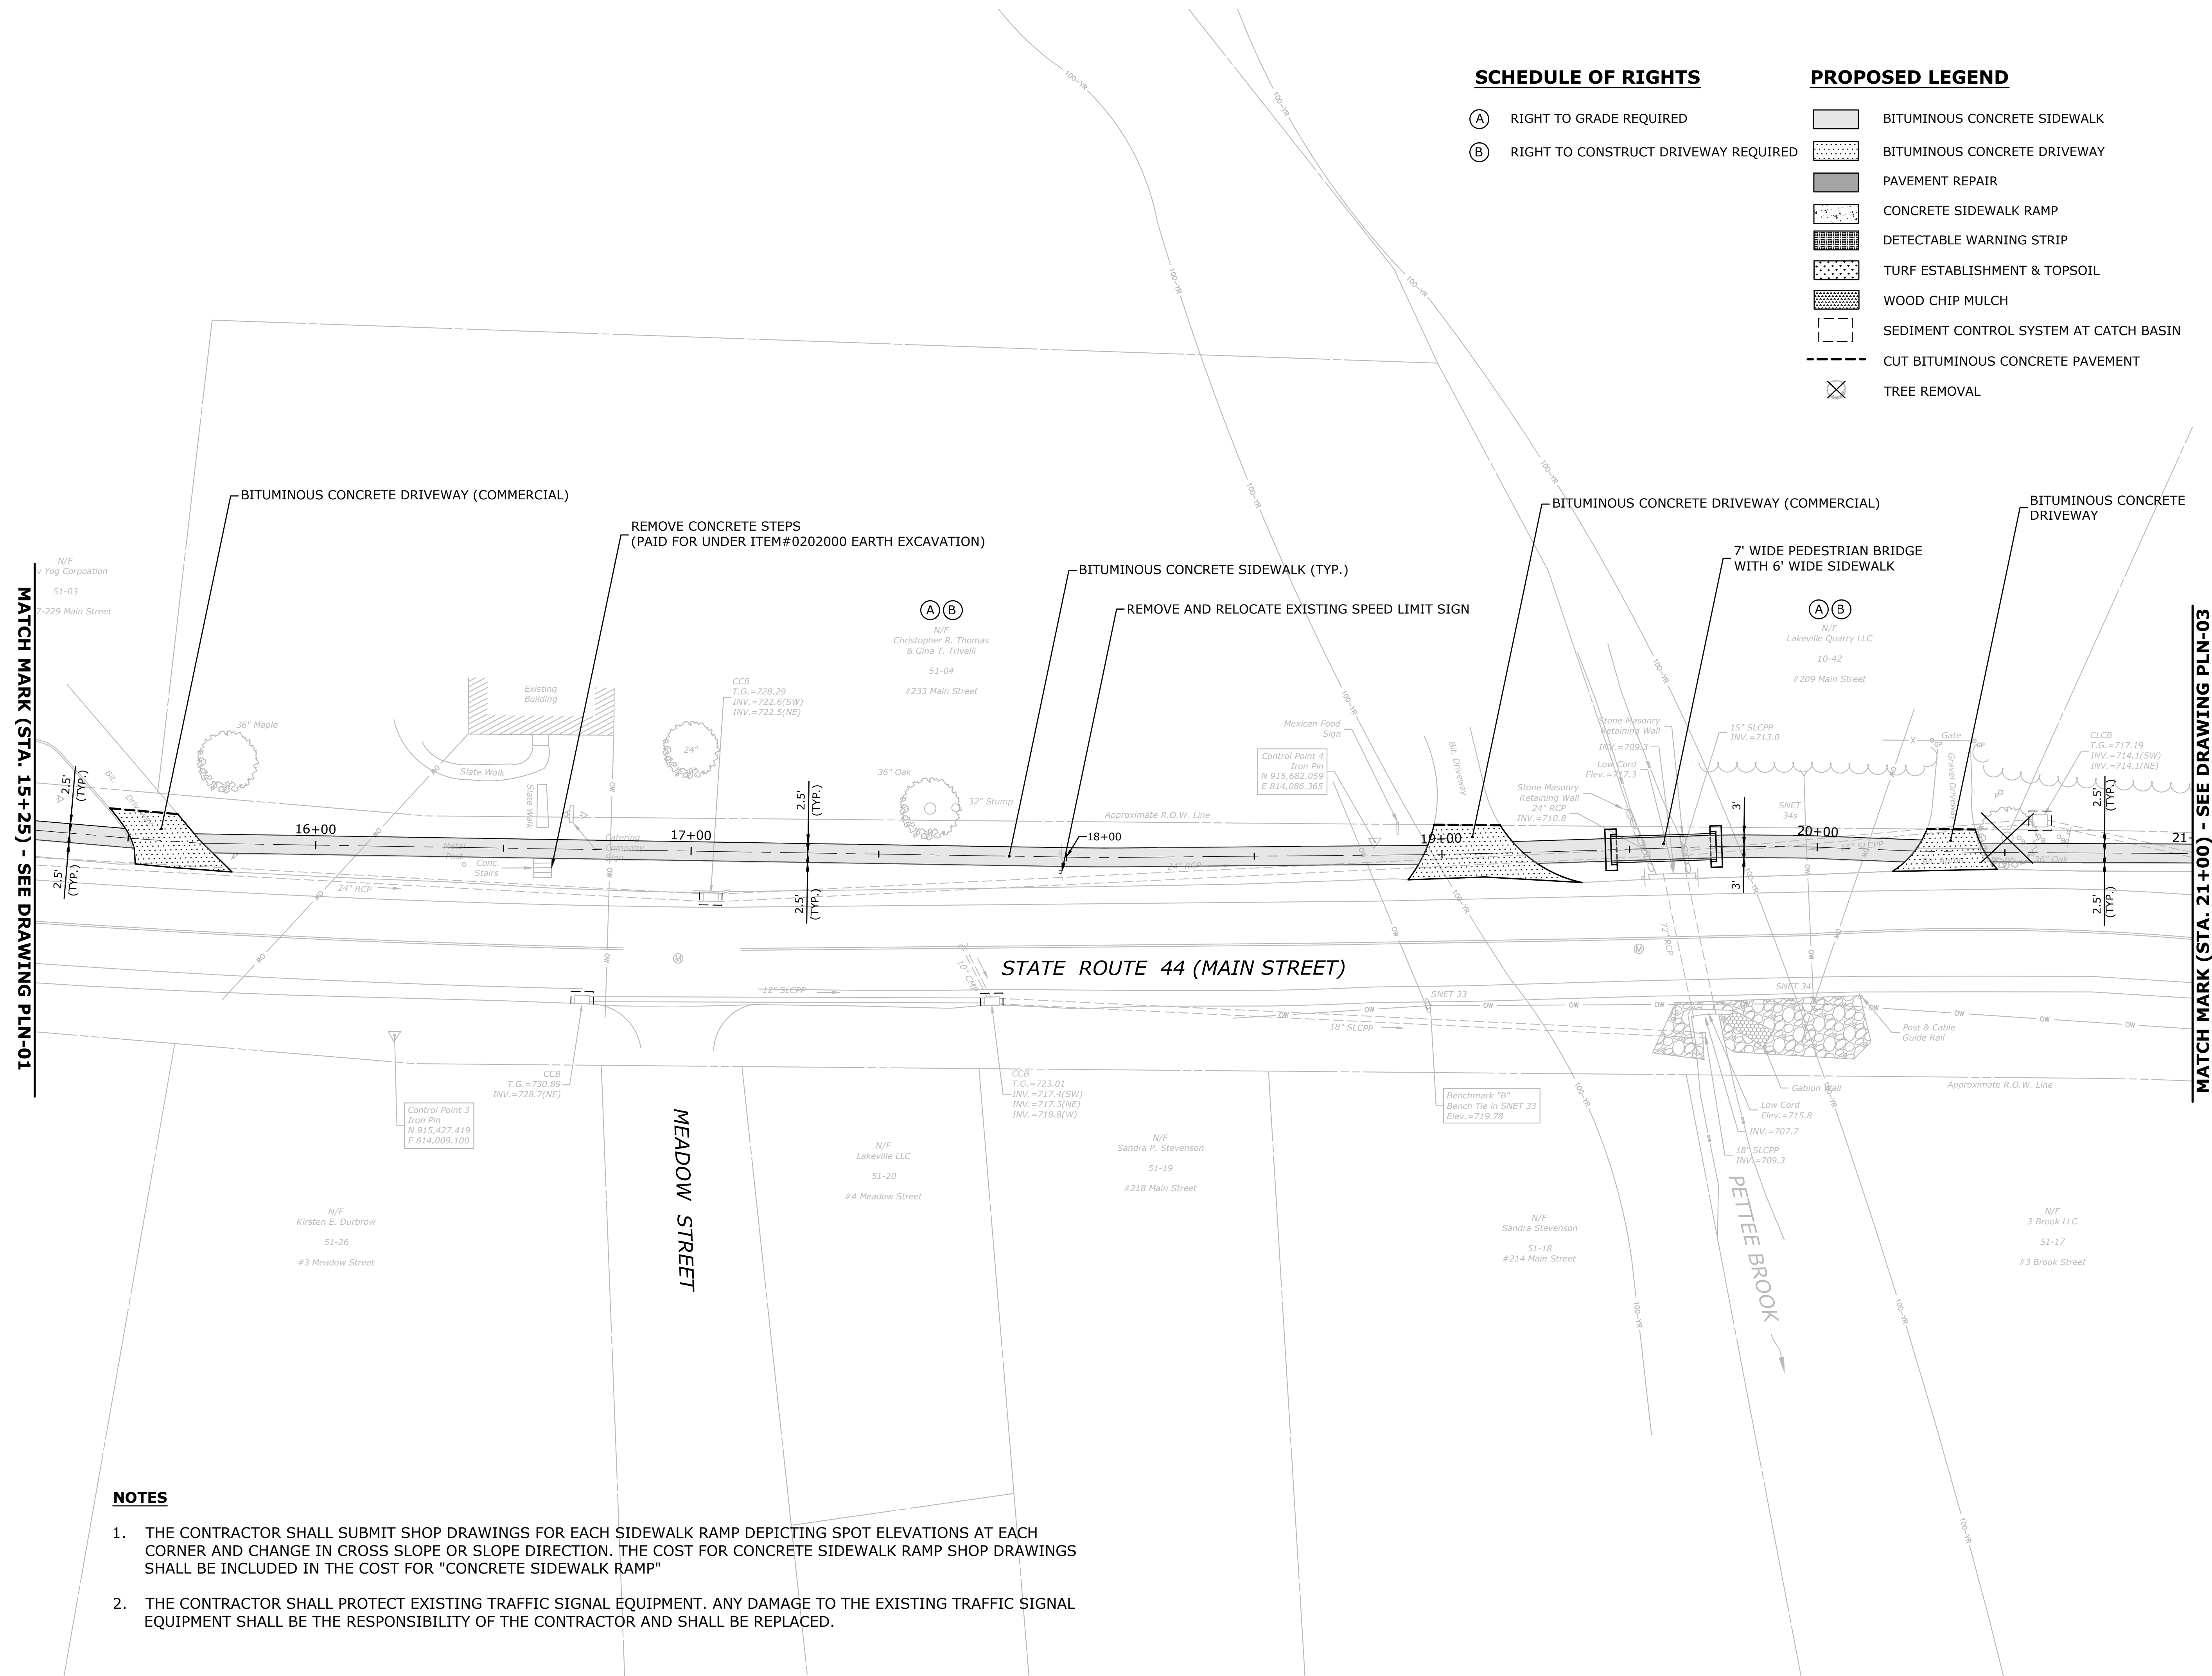


NOTES

1. THE CONTRACTOR SHALL SUBMIT SHOP DRAWINGS FOR EACH SIDEWALK RAMP DEPICTING SPOT ELEVATIONS AT EACH CORNER AND CHANGE IN CROSS SLOPE OR SLOPE DIRECTION. THE COST FOR CONCRETE SIDEWALK RAMP SHOP DRAWINGS SHALL BE INCLUDED IN THE COST FOR "CONCRETE SIDEWALK RAMP"
2. THE CONTRACTOR SHALL PROTECT EXISTING TRAFFIC SIGNAL EQUIPMENT. ANY DAMAGE TO THE EXISTING TRAFFIC SIGNAL EQUIPMENT SHALL BE THE RESPONSIBILITY OF THE CONTRACTOR AND SHALL BE REPLACED.

Drawn by: MSMD
Checked by: MSMD
Reviewed by: MSMD
Date: 08/20/2020
Sheet: 09 of 11

MATCH MARK (STA. 21+00) - SEE DRAWING PLN-02

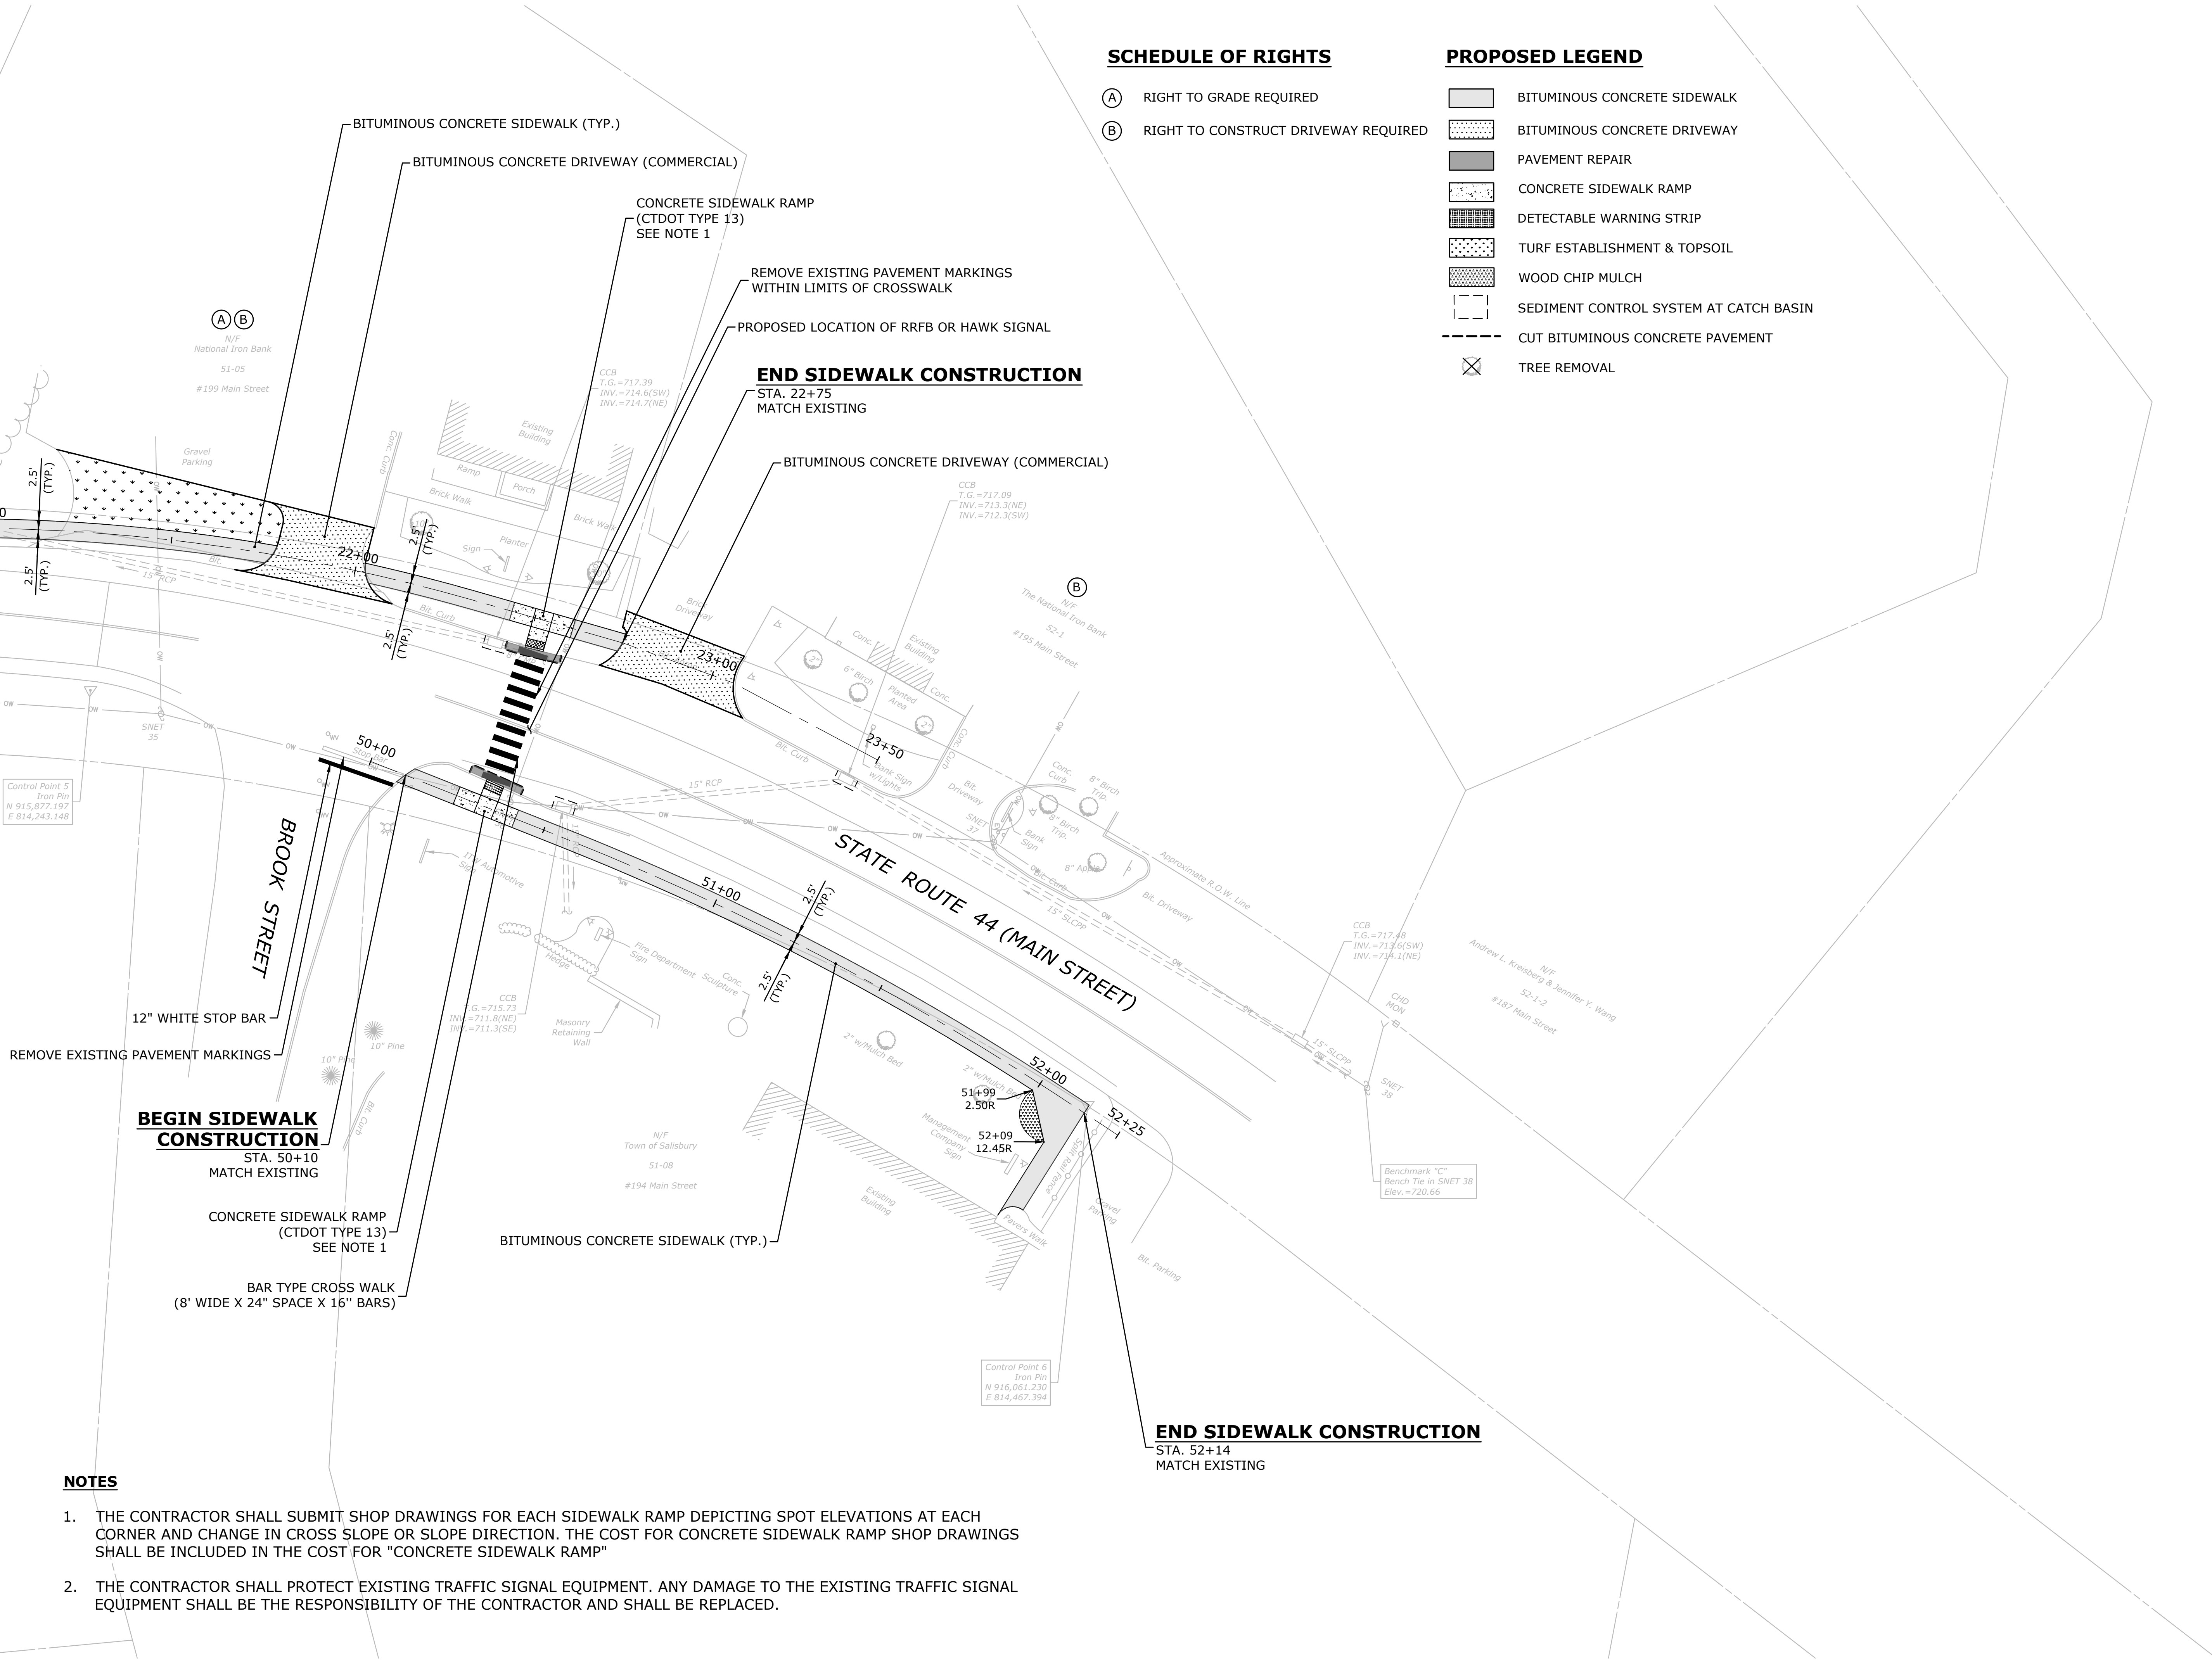

SCHEDULE OF RIGHTS


- (A) RIGHT TO GRADE REQUIRED
- (B) RIGHT TO CONSTRUCT DRIVEWAY REQUIRED

PROPOSED LEGEND

- BITUMINOUS CONCRETE SIDEWALK
- BITUMINOUS CONCRETE DRIVEWAY
- PAVEMENT REPAIR
- CONCRETE SIDEWALK RAMP
- DETECTABLE WARNING STRIP
- TURF ESTABLISHMENT & TOPSOIL
- WOOD CHIP MULCH
- SEDIMENT CONTROL SYSTEM AT CATCH BASIN
- CUT BITUMINOUS CONCRETE PAVEMENT
- TREE REMOVAL

NOTES

1. THE CONTRACTOR SHALL SUBMIT SHOP DRAWINGS FOR EACH SIDEWALK RAMP DEPICTING SPOT ELEVATIONS AT EACH CORNER AND CHANGE IN CROSS SLOPE OR SLOPE DIRECTION. THE COST FOR CONCRETE SIDEWALK RAMP SHOP DRAWINGS SHALL BE INCLUDED IN THE COST FOR "CONCRETE SIDEWALK RAMP"
2. THE CONTRACTOR SHALL PROTECT EXISTING TRAFFIC SIGNAL EQUIPMENT. ANY DAMAGE TO THE EXISTING TRAFFIC SIGNAL EQUIPMENT SHALL BE THE RESPONSIBILITY OF THE CONTRACTOR AND SHALL BE REPLACED.

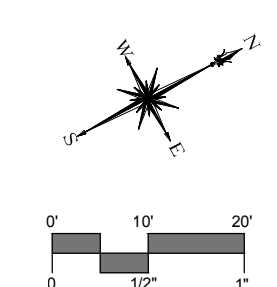

DESCRIPTION	DATE	BY

SIDEWALK PLAN
CT S.R. 44 (MAIN ST.) SIDEWALK IMPROVEMENTS
CT S.R. 44 (MAIN ST.)
SALISBURY, CONNECTICUT

MSM DESIGNED	MSM DRAWN	AAC CHECKED
1"=20'		
AUGUST 2020		
DATE		
3039-06		
PROJECT NO.		
PLN-03		
DWG NO.		
09		
SHEET NO.		