

LEGEND	
	TREE
	UTILITY POLE
	SEWER MAN HOLE
	STONE EDGING / WALL

PRIMOFF RESIDENCE

EXISTING CONDITIONS


SCALE: 1" = 10'

TOWN OF SALISBURY, CT

MKM LANDSCAPE ARCHITECTURE PC
 271 NORTH AVENUE SUITE 1000
 NEW RICHELLE, NEW YORK 10801
 212 - 629 - 9710
 www.mknorffson.com

DATE: 8-13-2024

PLANTING SCHEDULE							
KEY	QTY	BOTANICAL NAME	COMMON NAME	SIZE	SPACING	ROOT	REMARKS
PERENNIALS							
CAF	29	Cornus stolonifera 'Arctic fire'	Arctic Fire Redosier Dogwood	3 Gal.	As shown		
CS	84	Carex stricta	Tussock Sedge	1 Gal.	18" D.C.		
PV	78	Panicum virgatum 'Heavy Metal'	Blue Switchgrass	1 Gal.	18" D.C.		
IV	36	Iris versicolor	Harlequin Blueflag	1 Gal.	18" D.C.		

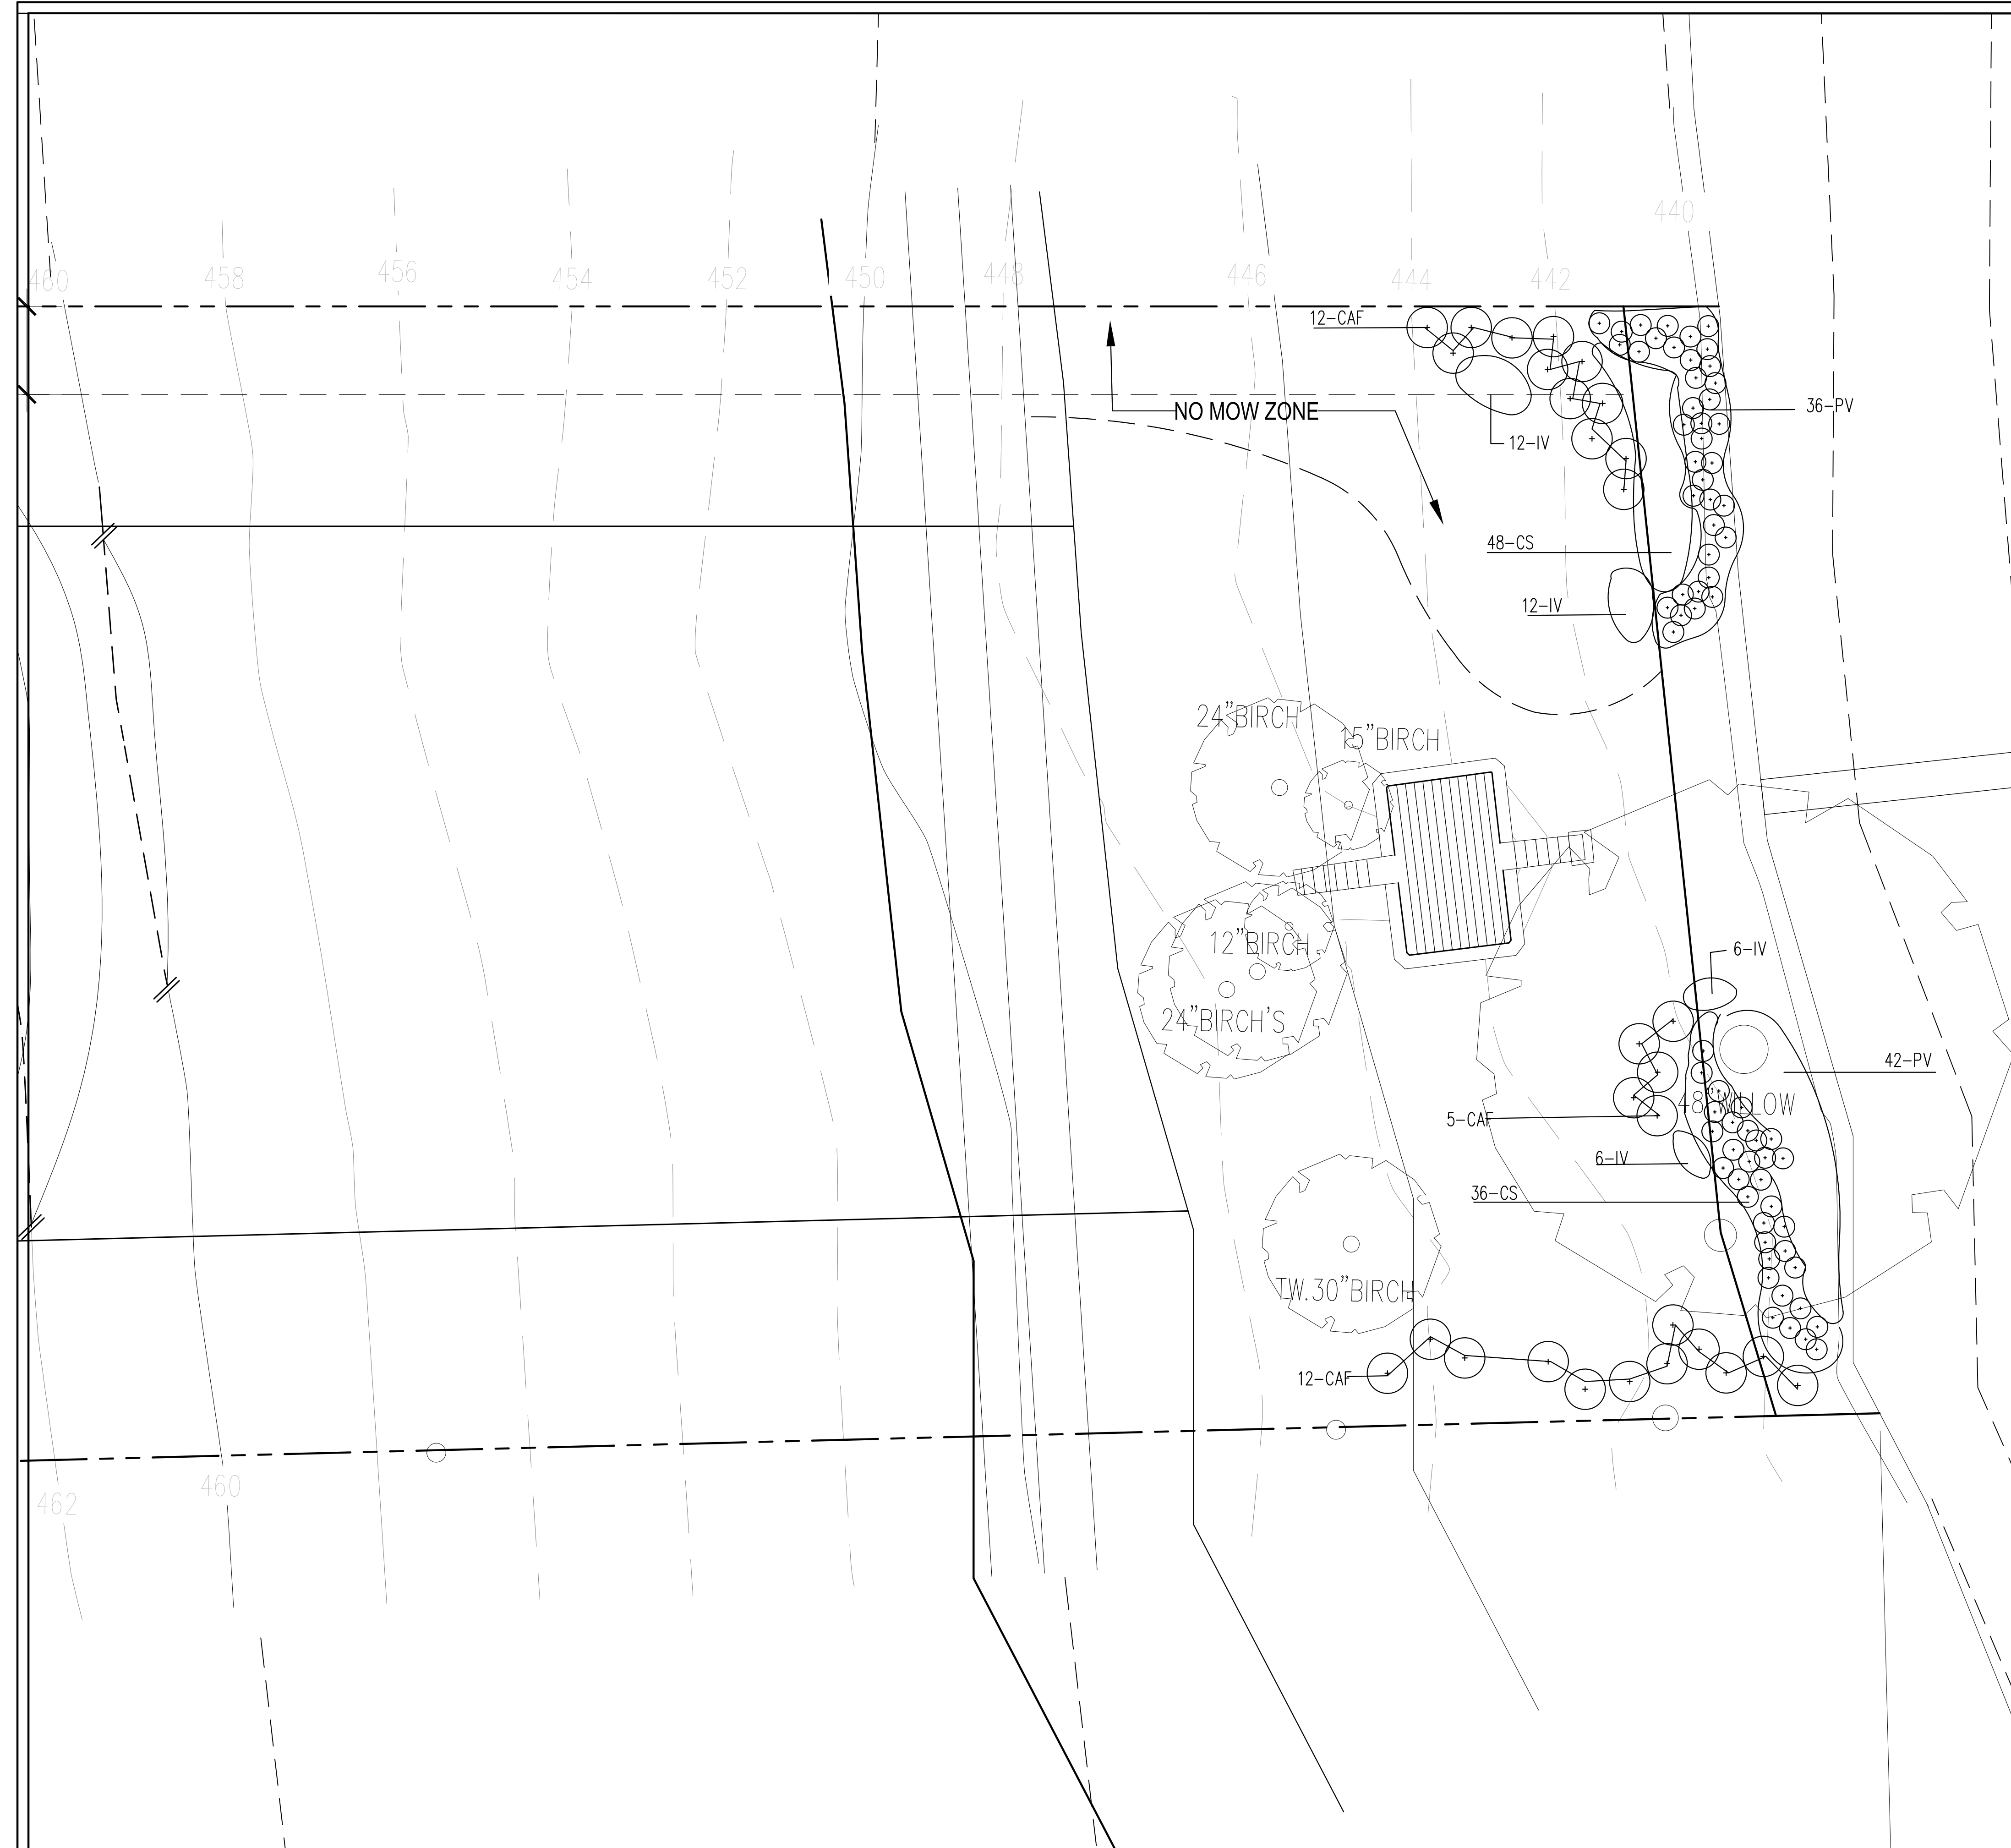

WONONSKOPOMUC LAKE

LEGEND	
	TREE
	UTILITY POLE
	SEWER MAN HOLE
	STONE EDGING / WALL

PRIMOFF RESIDENCE
TOWN OF SALISBURY, CT

PLANTING PLAN

SCALE: 1" = 10'