


LEGEND


STONE WALL
WIRE FENCE
NO PHYSICAL BOUNDARY
FOULAGE LINE
RAIL FENCE
STOCKADE OR BOARD FENCE
CATCH BASIN
RETAINING WALL
STONE BOUND (EXISTING)
EXISTING CONTOUR

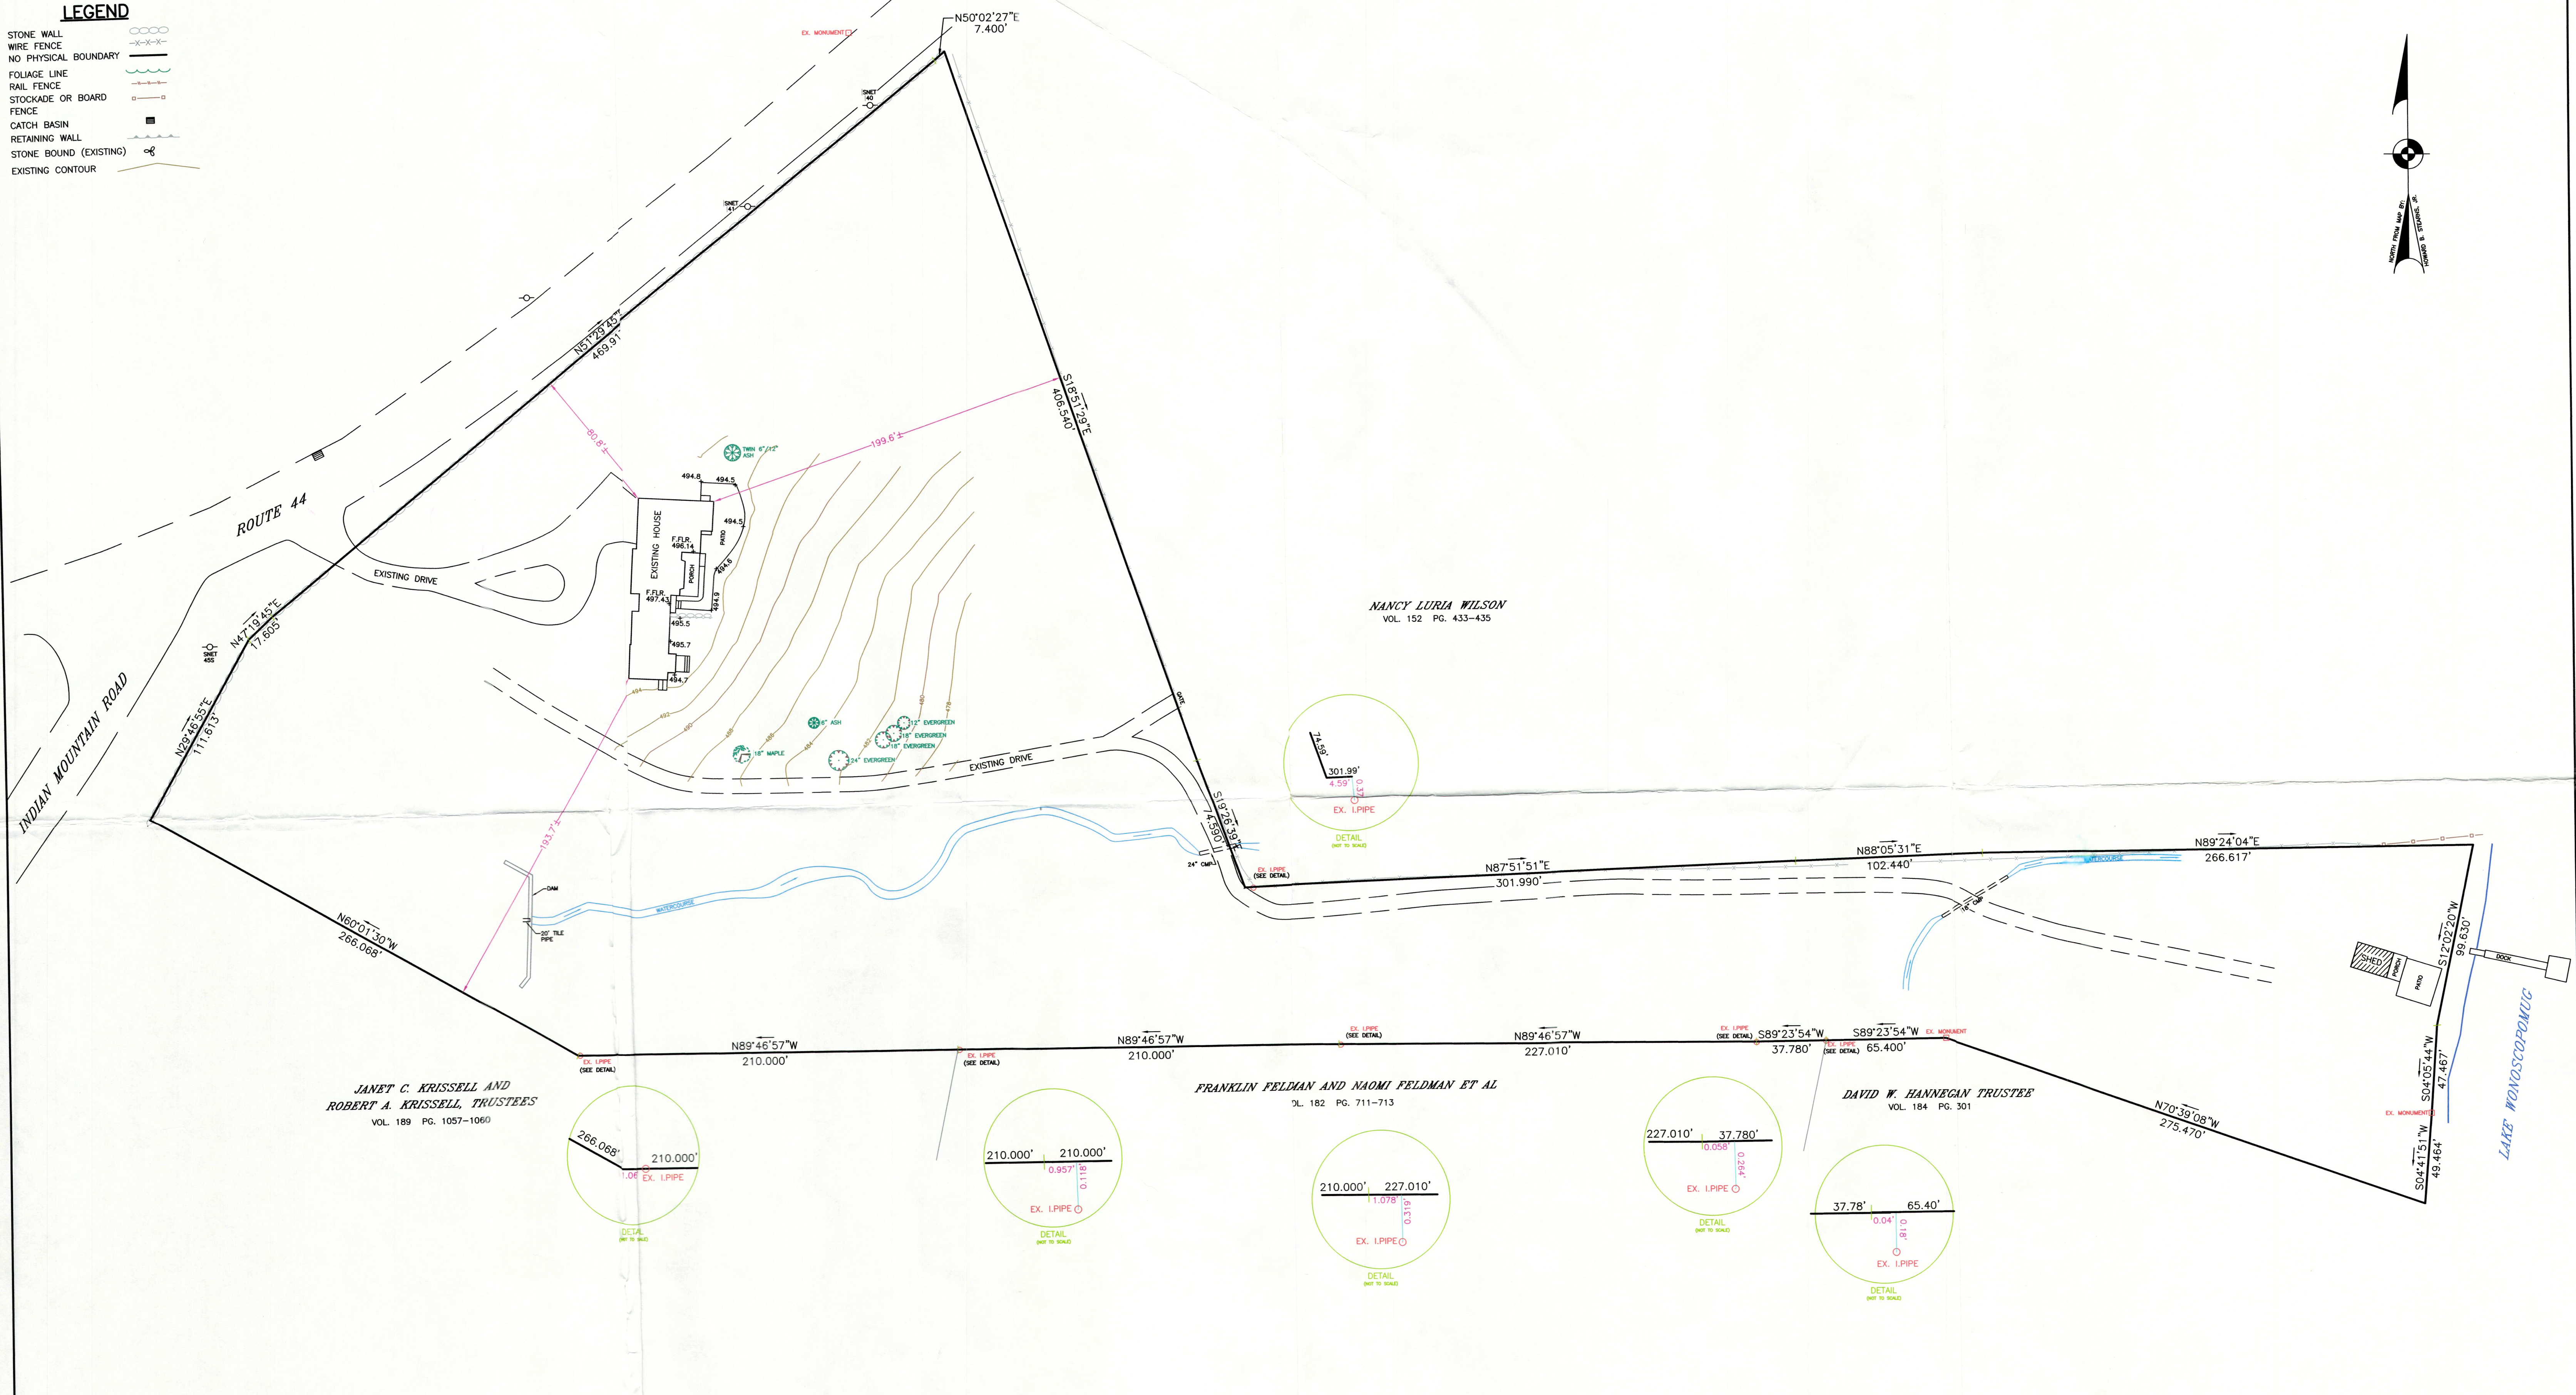

REFER TO MAPS BY:
HOWARD B. STEARNS, JR., L.S.
GRAFF & BERRY, P.E.
H. KNICKERBOCKER, L.S.

THIS SURVEY AND MAP HAS BEEN PREPARED IN ACCORDANCE WITH SECTIONS 20-300b-1 THRU 20-300b-20 OF THE REGULATIONS OF CONNECTICUT STATE AGENCIES - MINIMUM STANDARDS FOR SURVEYS AND MAPS IN THE STATE OF CONNECTICUT AS ENDORSED BY THE CONNECTICUT ASSOCIATION OF LAND SURVEYORS, INC. IT IS A PROPERTY SURVEY BASED ON A DEPENDENT RESURVEY, CONFORMING TO HORIZONTAL ACCURACY CLASS A-2 AND A LIMITED T-2 TOPOGRAPHIC SURVEY.

TO THE BEST OF MY KNOWLEDGE AND BELIEF, THIS MAP IS SUBSTANTIALLY CORRECT AS NOTED HEREON

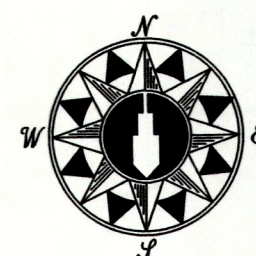

L.S., NEW MILFORD, CT.

ARTHUR H. HOWLAND, L.S. LICENSE # 5548, NEW MILFORD, CT.
FROM THE OFFICE OF ARTHUR H. HOWLAND, L.S. & P.E.

6.156 ACRES
MAP PREPARED FOR
SUSAN HOAG GALLUZZO
MILLERTON ROAD
TOWN OF SALISBURY COUNTY OF LITCHFIELD
STATE OF CONNECTICUT
SCALE 1"=40' AUGUST 16, 2005

