


P:\ACT\4010218 - Burdick Kenneth Elizabeth\4010218.22157.1 House at 152 South Shore Rd Salisbury\02-CAD Files\Civil\dwg\Project.dwg 6/6/2025 8:46:12 AM

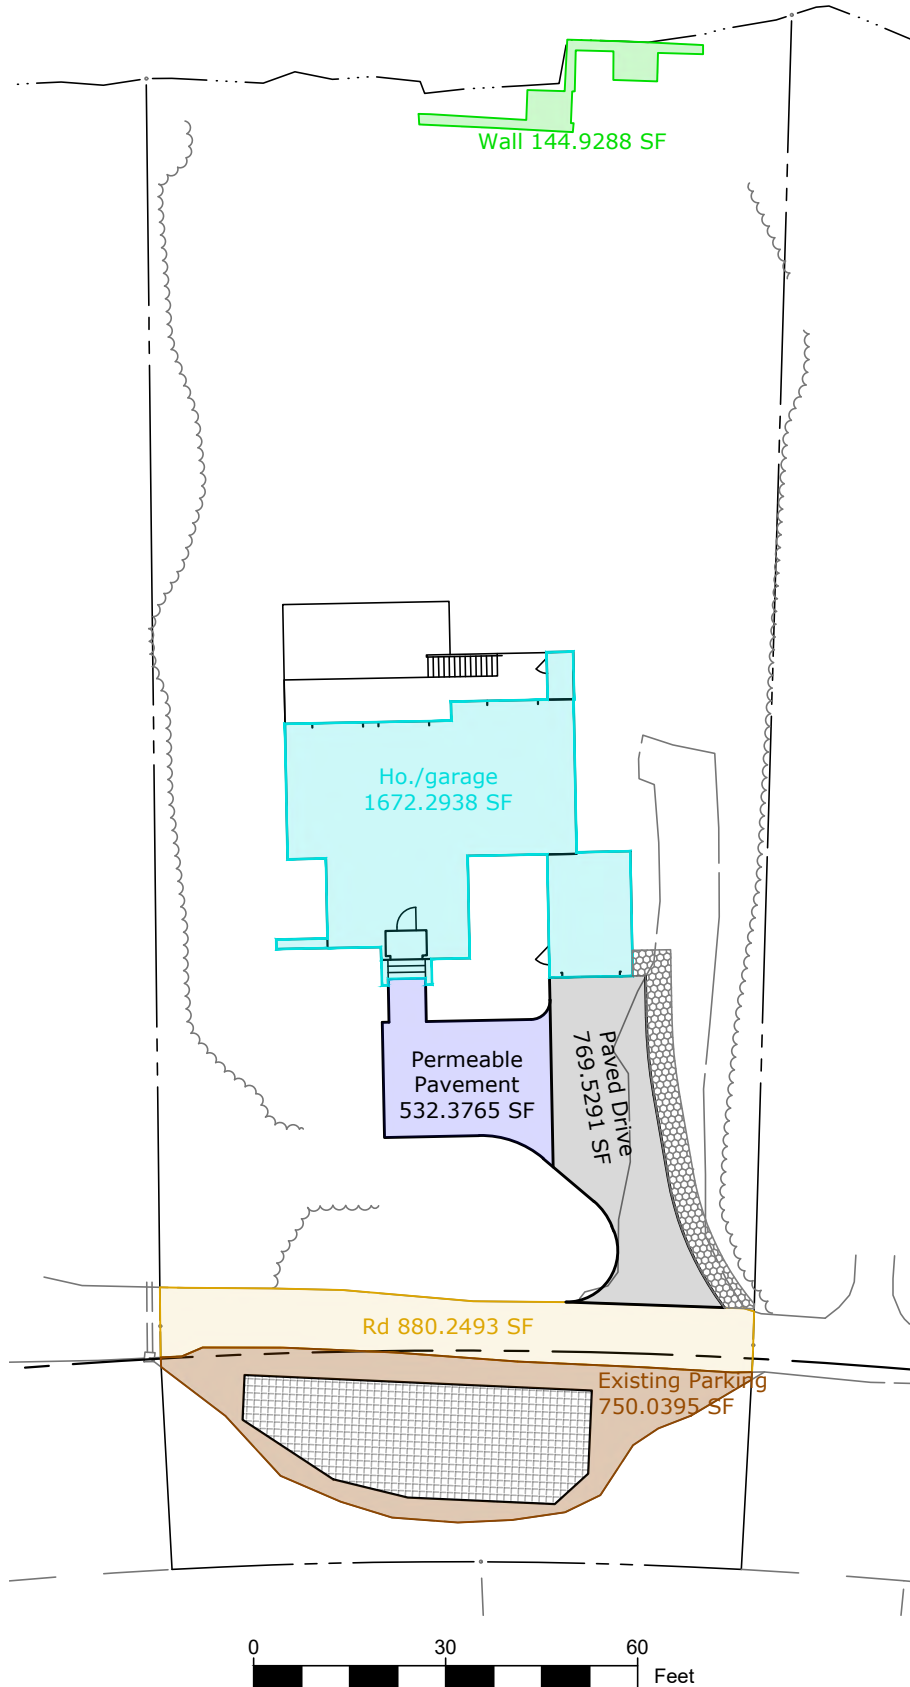

IMPERVIOUS SURFACES	
SURFACE	AREA (SF)
Wall at Lake	144.9
House/Garage	1,672.3
South Shore Road	880.2
Ex. Gravel Parking	750.0
Pro.Paved Driveway	769.5
TOTAL	4,217.0
Property Area	22,438.0
Impervious Cover	18.8%